


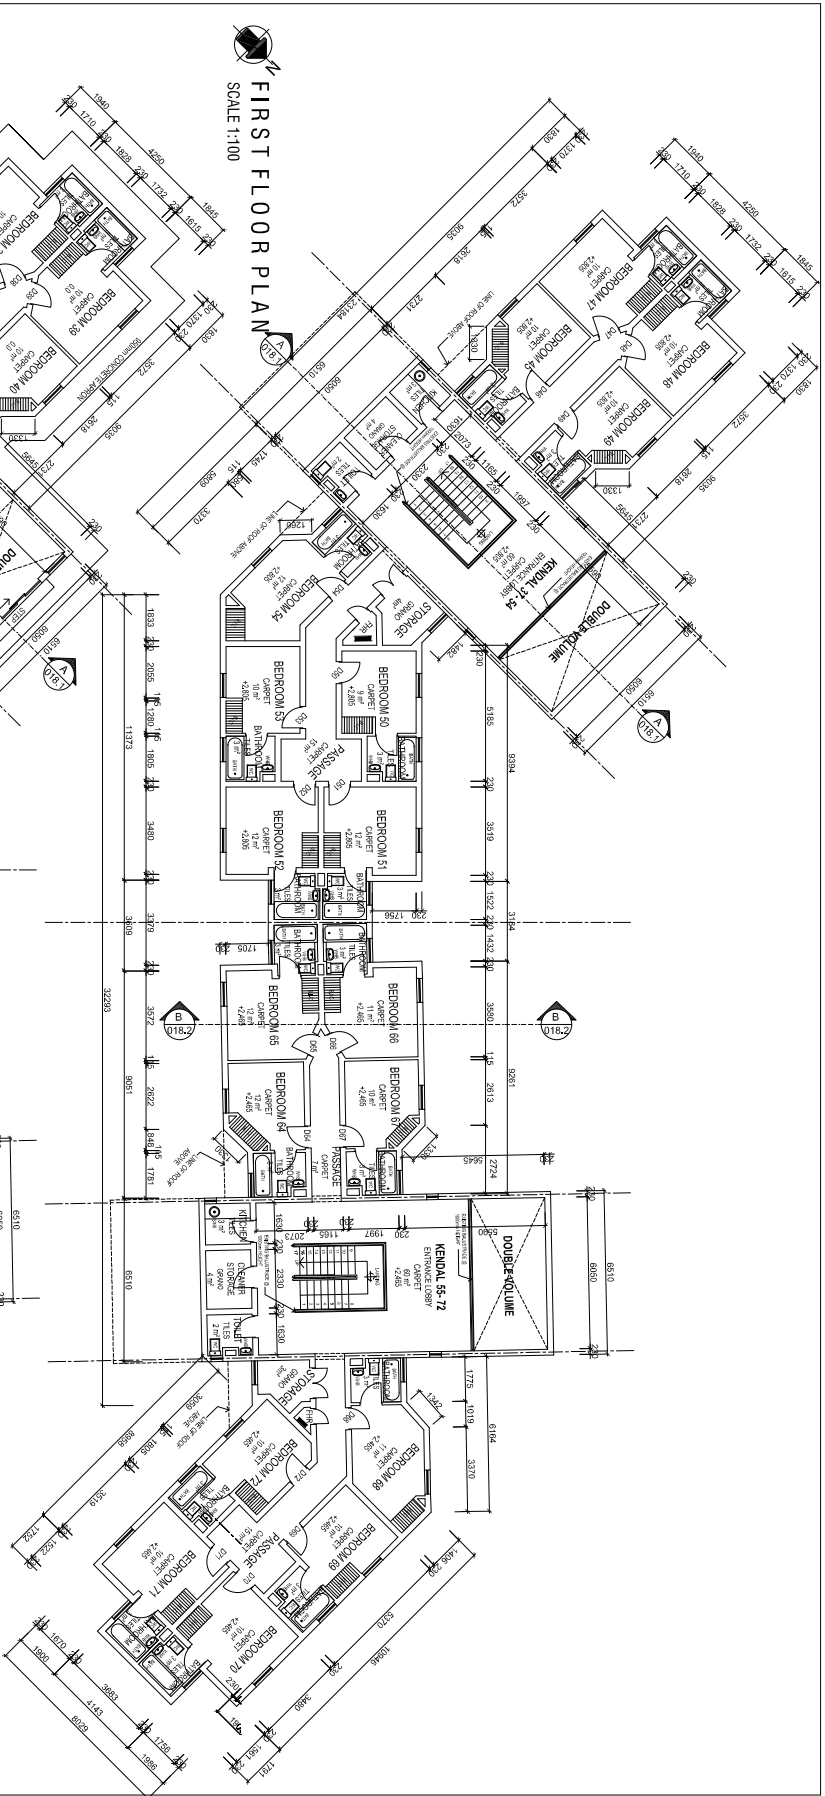

FIRST FLOOR PLAN

SCALE 1:100



FOR INFORMATION ONLY



GROUND FLOOR PLAN

SCALE 1:100

