


PHASE 1

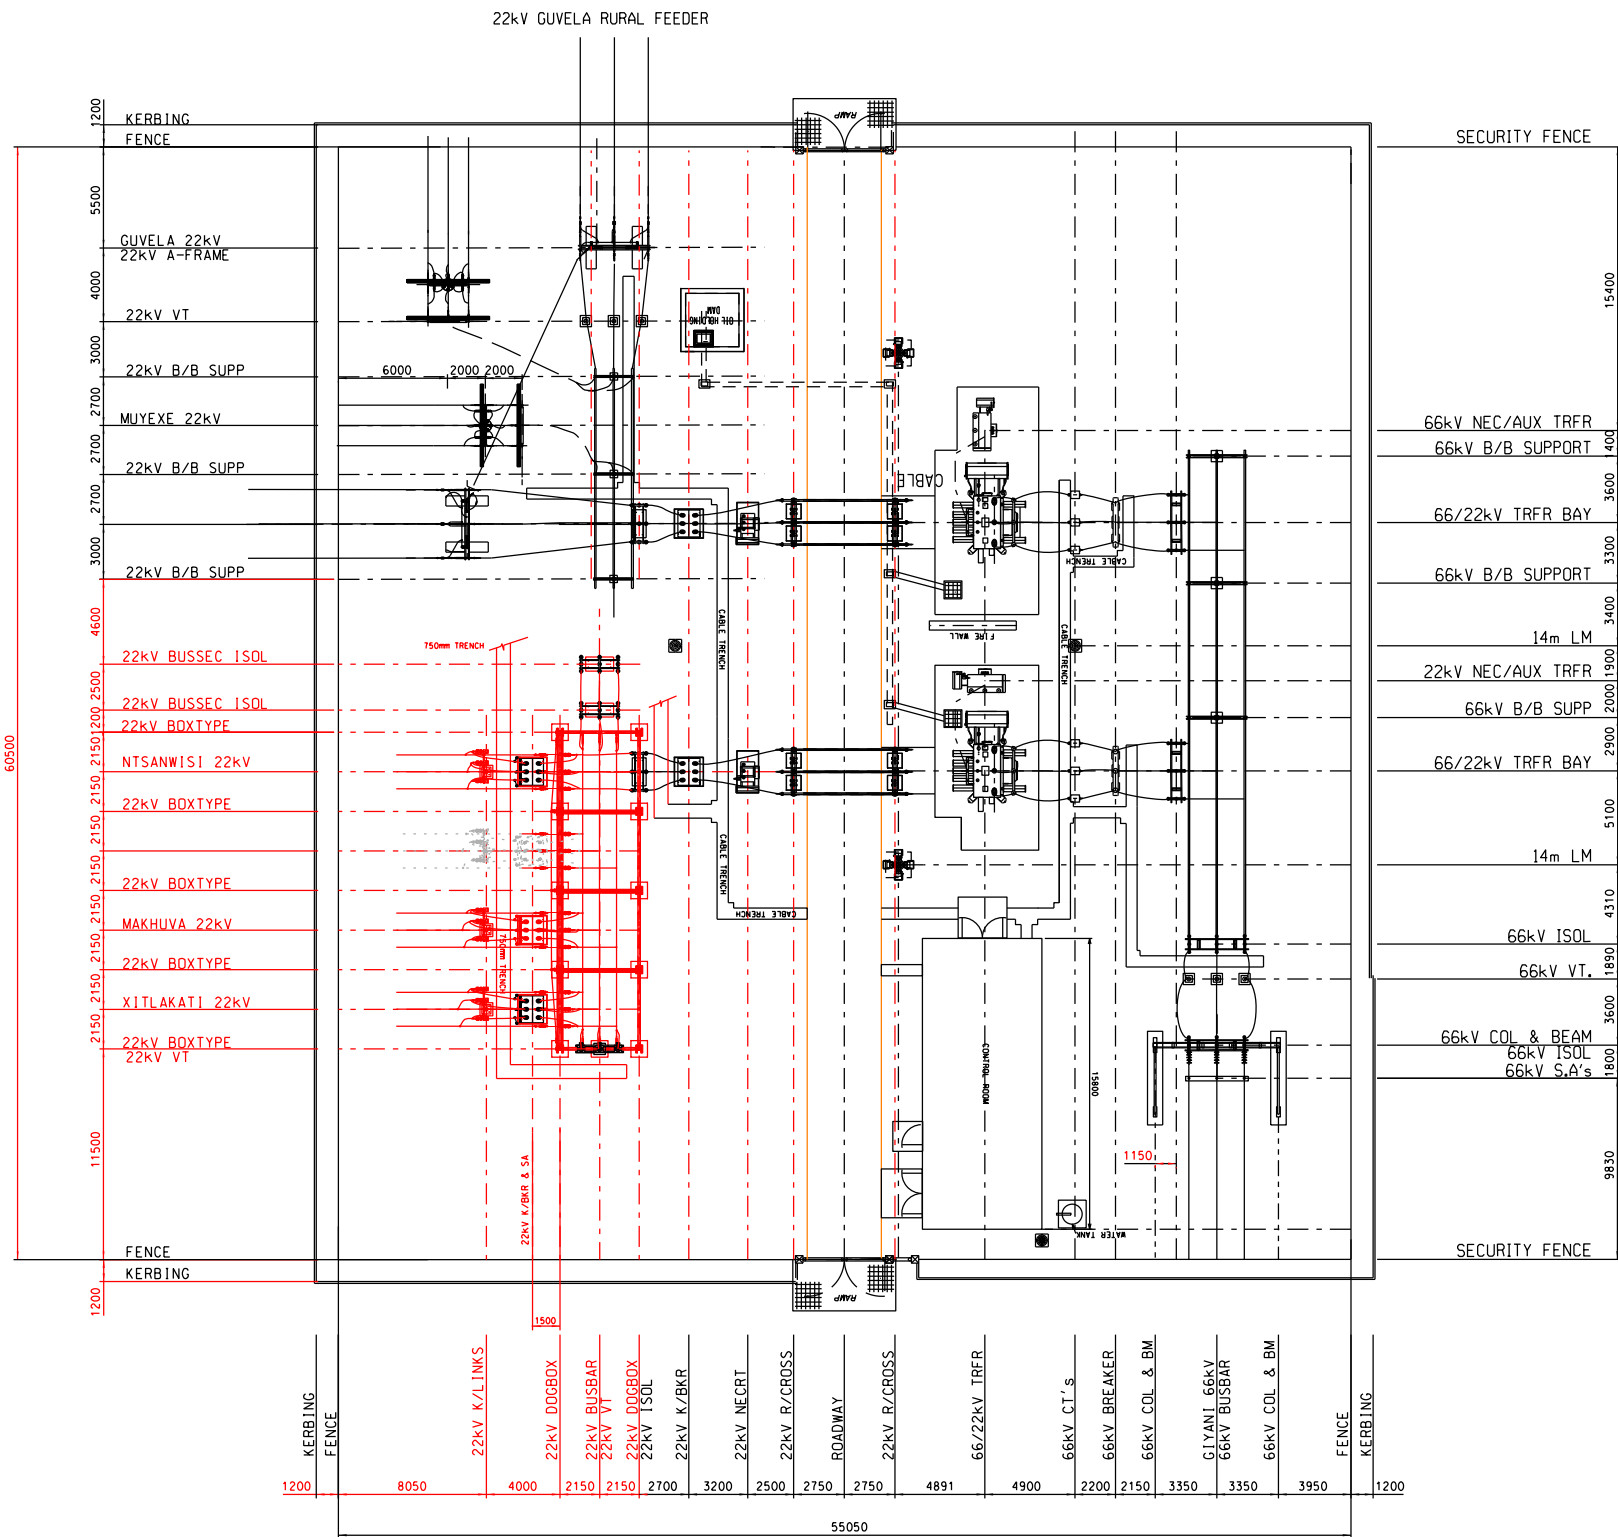

Eskom
Distribution

AUTH:

DATE: / /

CHKD:

DATE: / /

SCALE :

THIS DRAWING IS THE PROPERTY OF ESKOM

DATE: 22/01/2009

THOMO
66/22kV SUBSTATION
GENERAL ARRANGEMENT

2-NT/252

SET SHEET REVISION

2

REV	REVISION DESCRIPTION	BY	CHKD	AUTH	DATE	PROJECT NO.
2	INSTALL 22kV BOXTYPE BUSBAR TO NORMALISE	TJM	RJAM	M.BALOYI	22/09/2017	
1	INSTALL THREE NEW POLE INTO 22kV FOR BAYS	TJM	NM		25/06/2014	
0	FIRST ISSUE	B.NYONI			/ /	

REV	REVISION DESCRIPTION	BY	CHKD	AUTH	DATE	PROJECT NO.
2-NT/252 S3	GA					
2-NT/252 S2	FOUNDATION AND EARTHING					
2-NT/252 S1	SED					
ORG. NO.	REFERENCE DRAWINGS:					