

SECTION B - B
SCALE 1:20

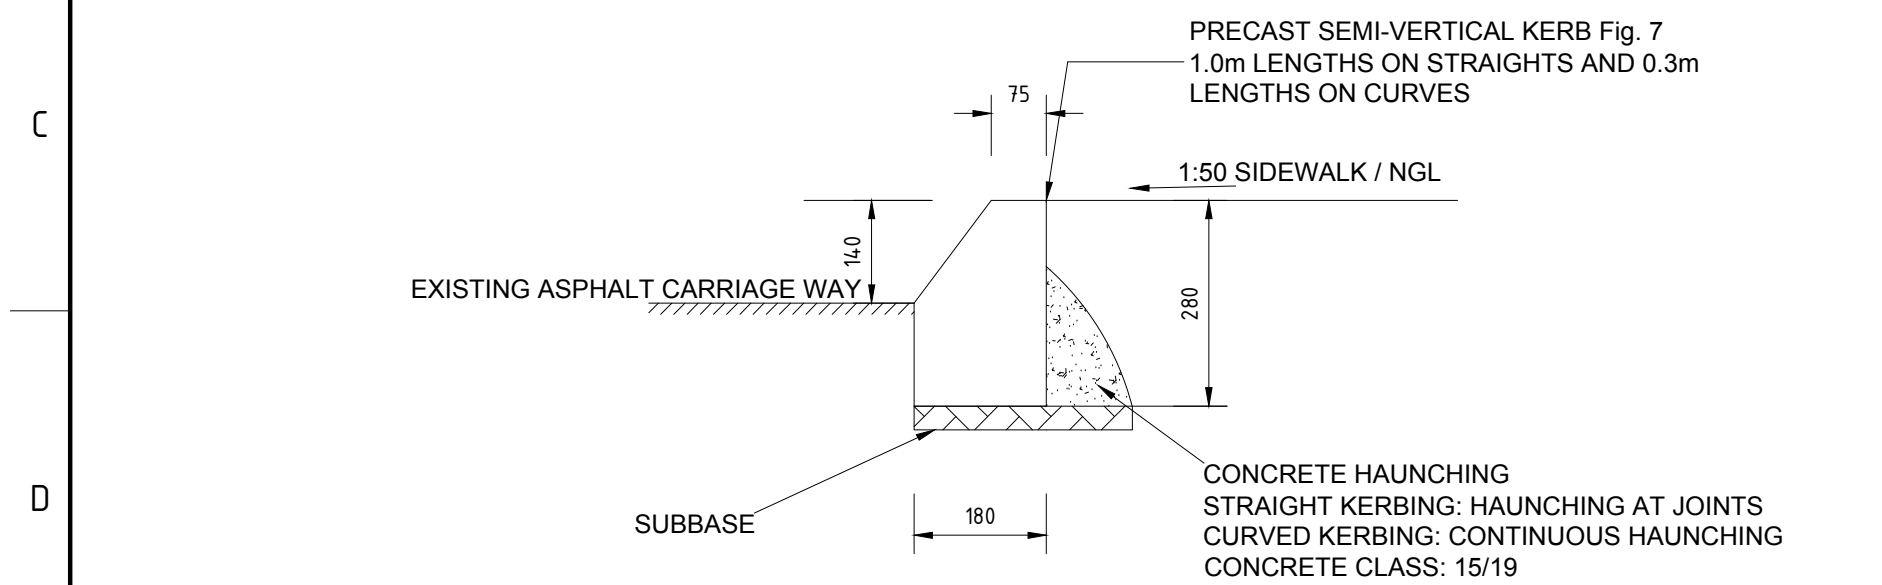


FIGURE 7 KERB
DETAIL 1
SCALE 1:10



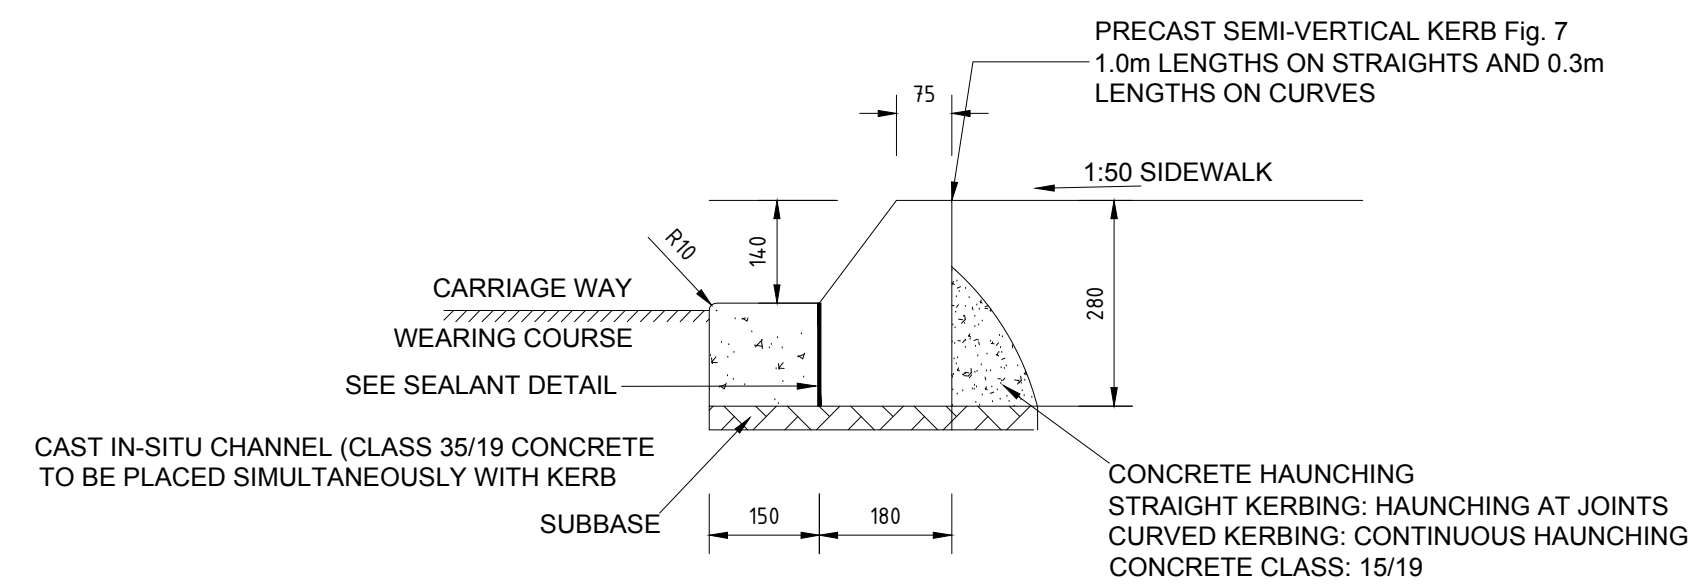


FIGURE 7 KERB WITH CHANNEL
DETAIL 5
SCALE 1:10

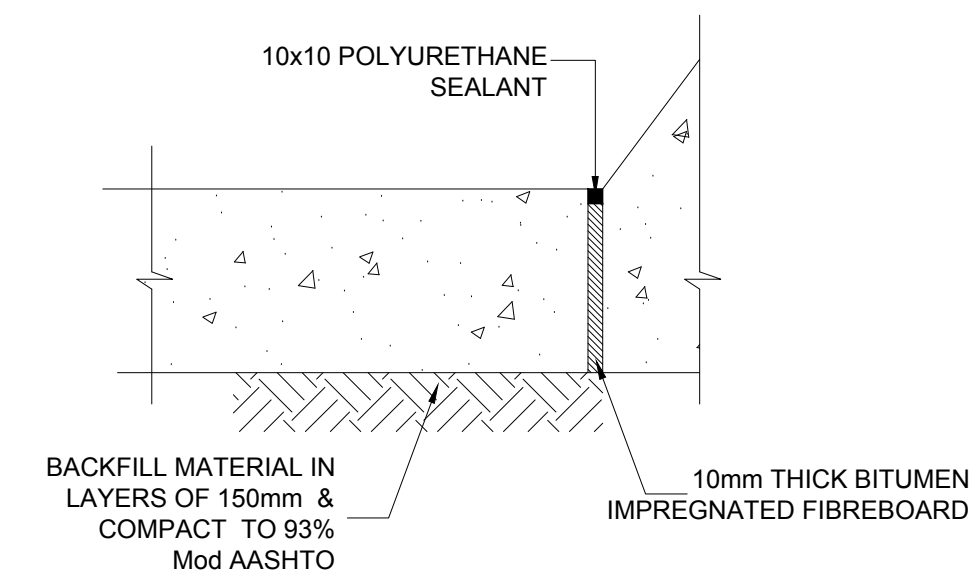


SEALANT DETAIL



SCALE : NTS

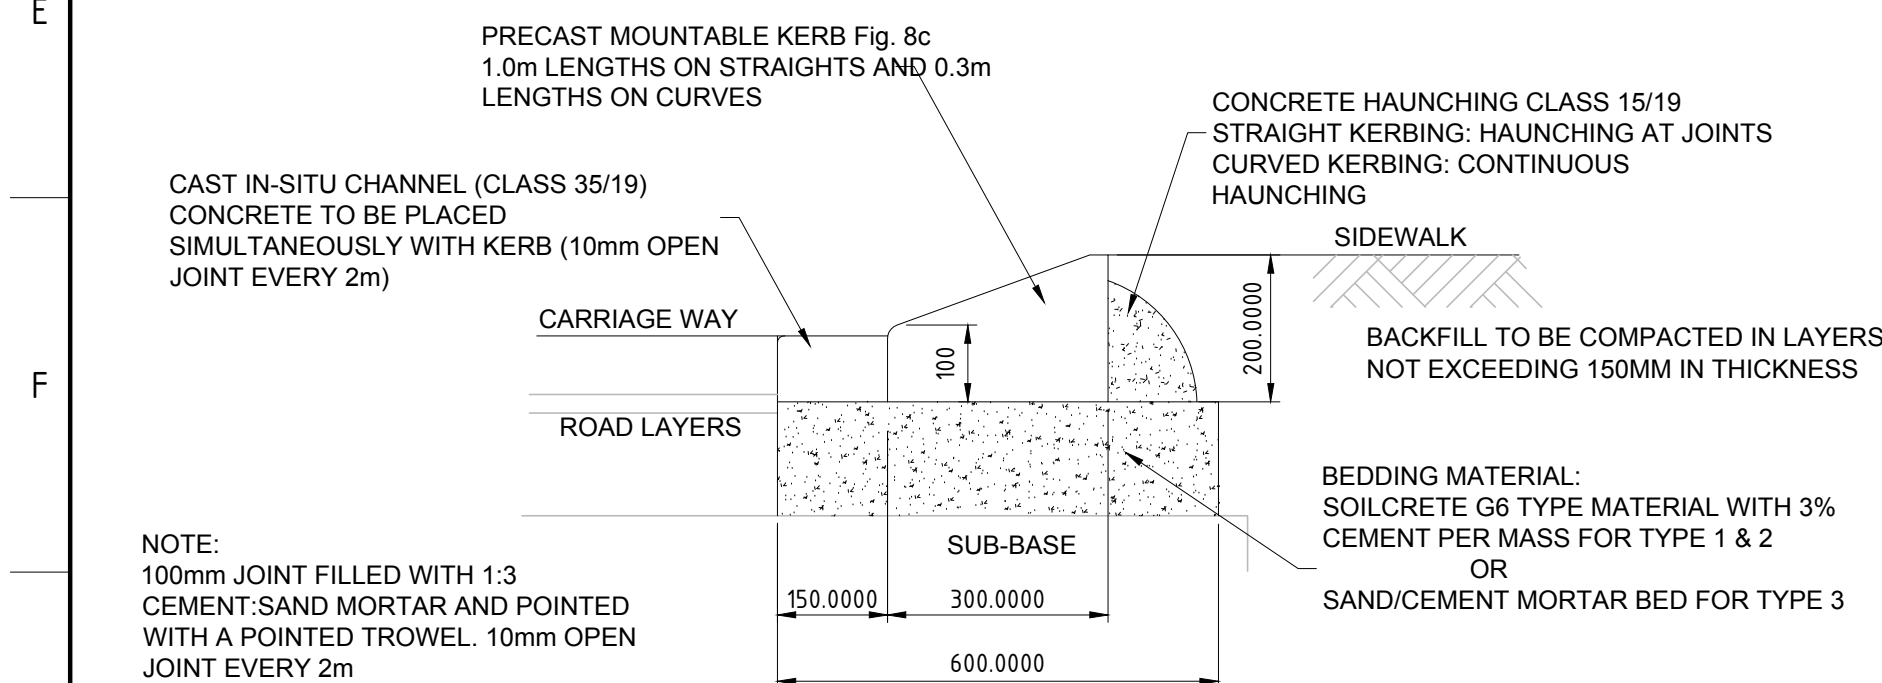

DETAIL B
FIGURE 8c KERB WITH CHANNEL
SCALE 1 : 10

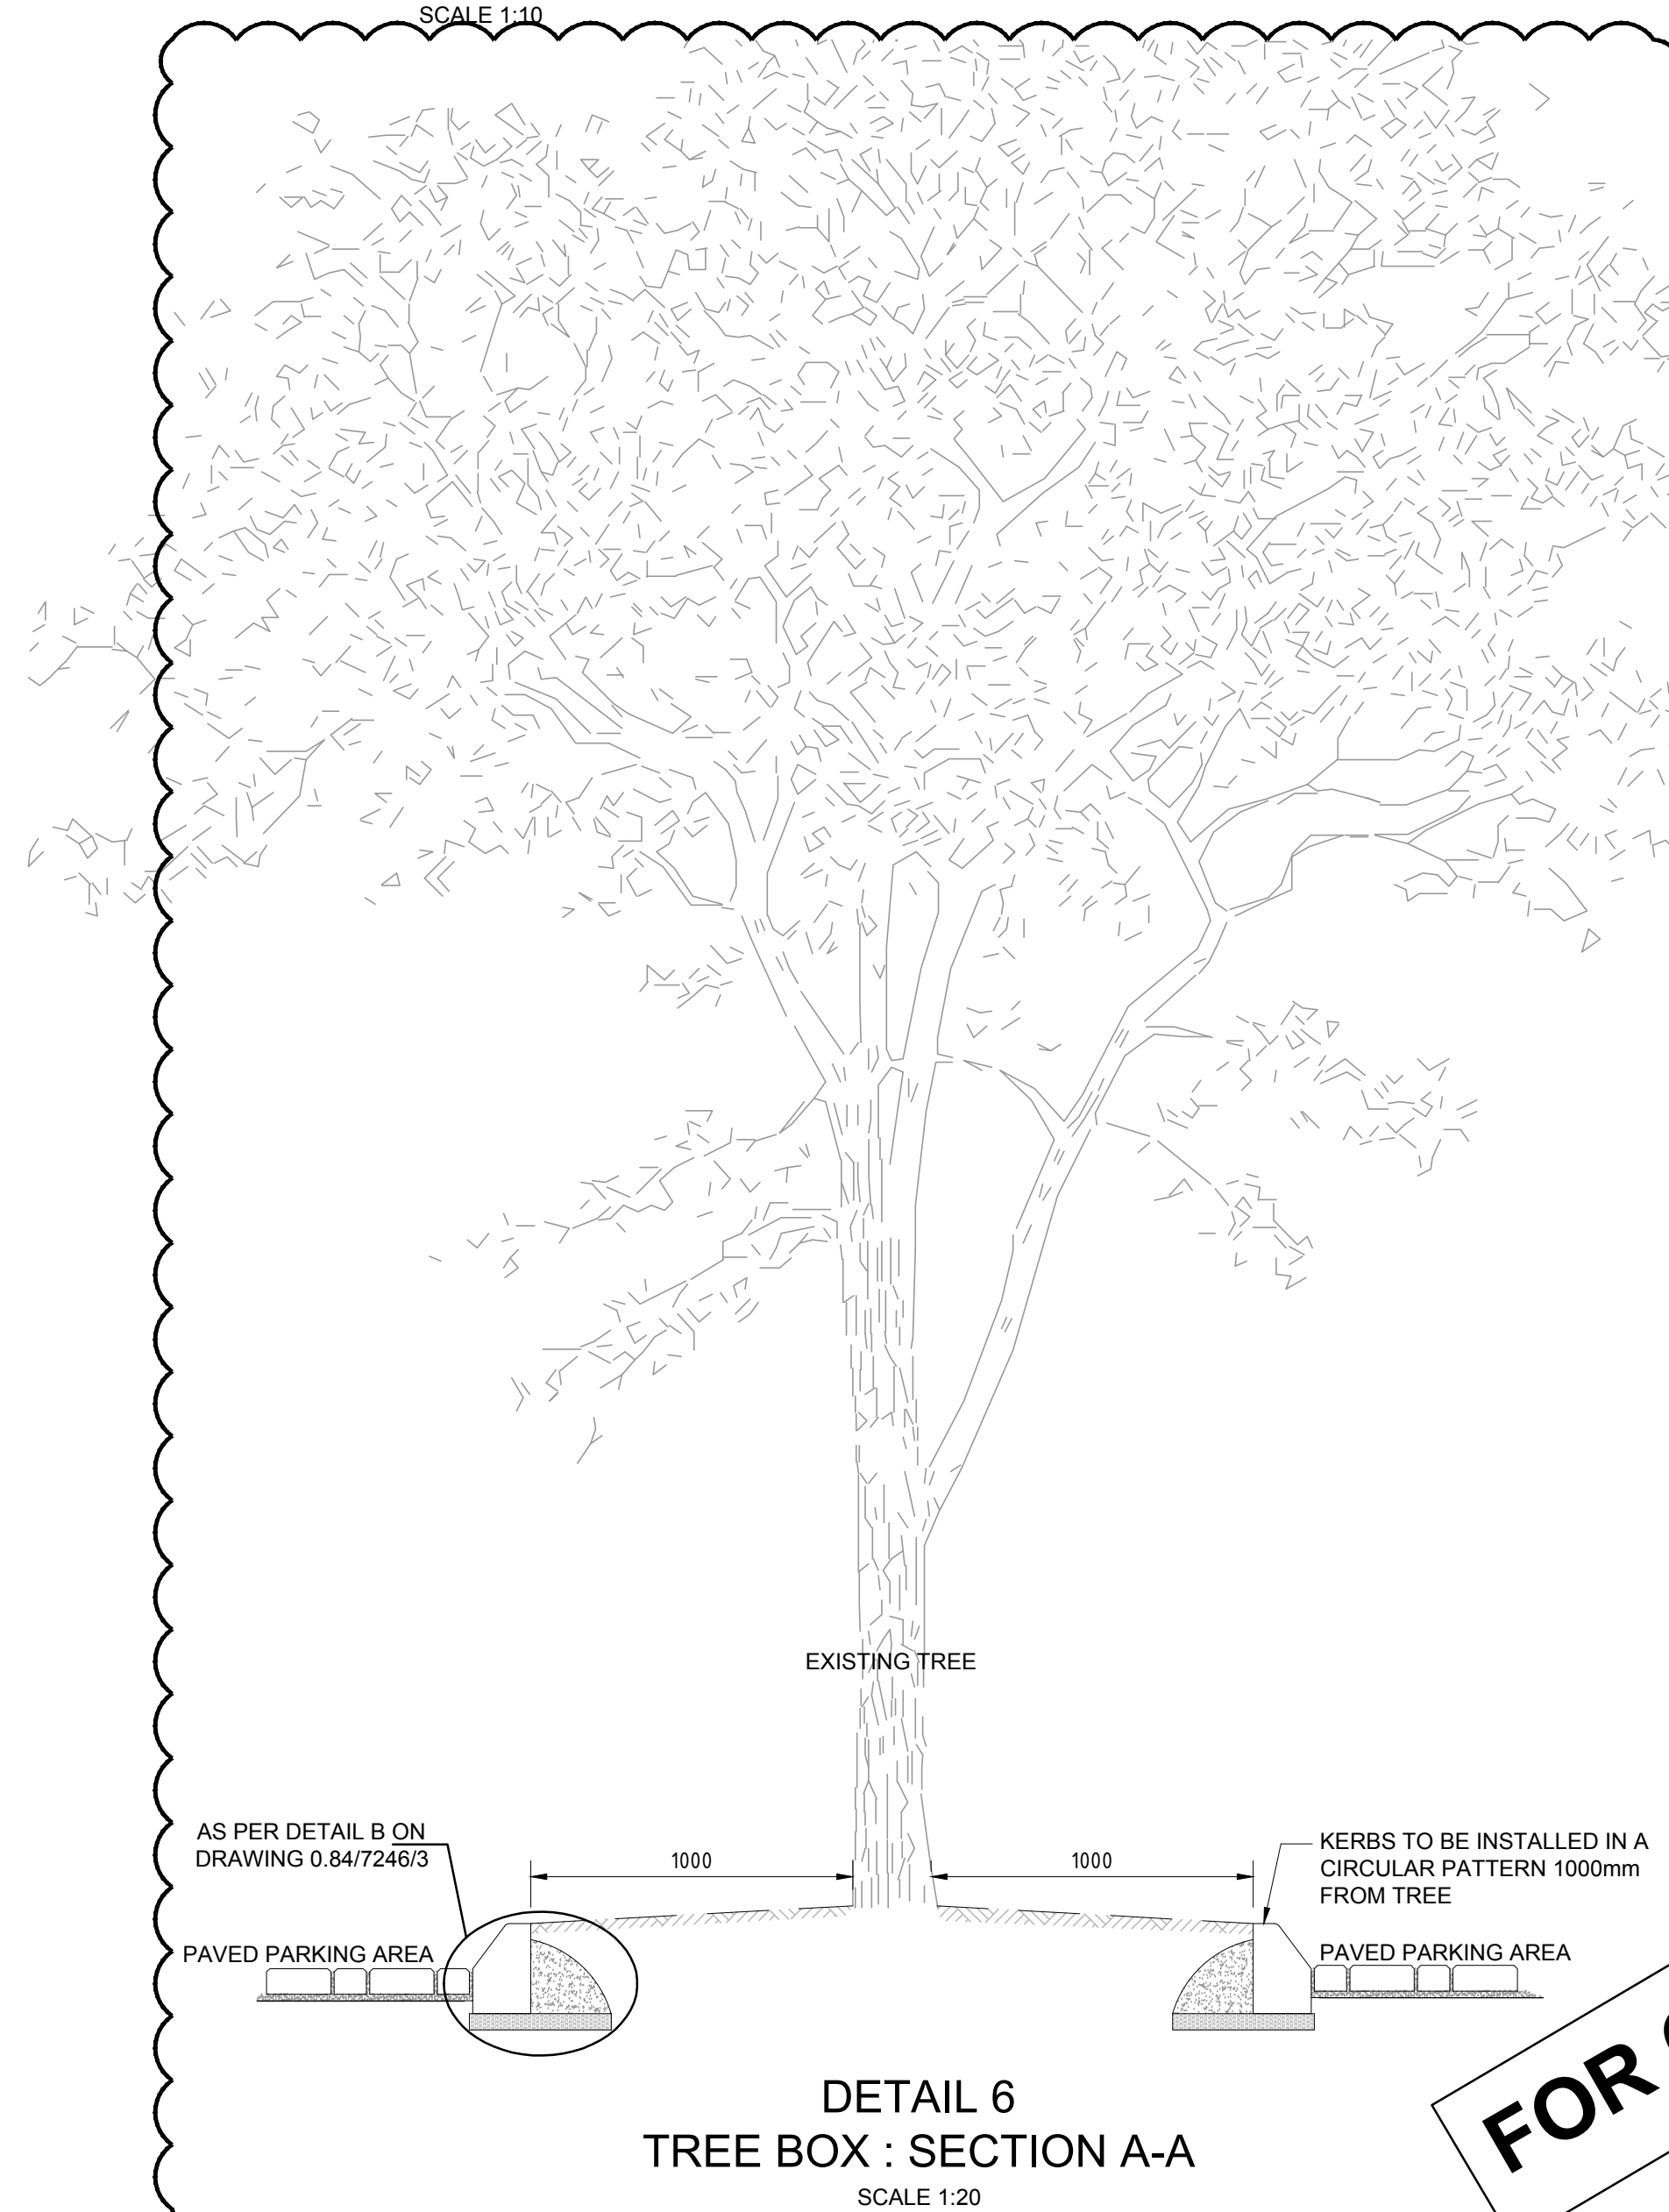

DETAIL 6
TREE BOX : SECTION A-A
SCALE 1:20

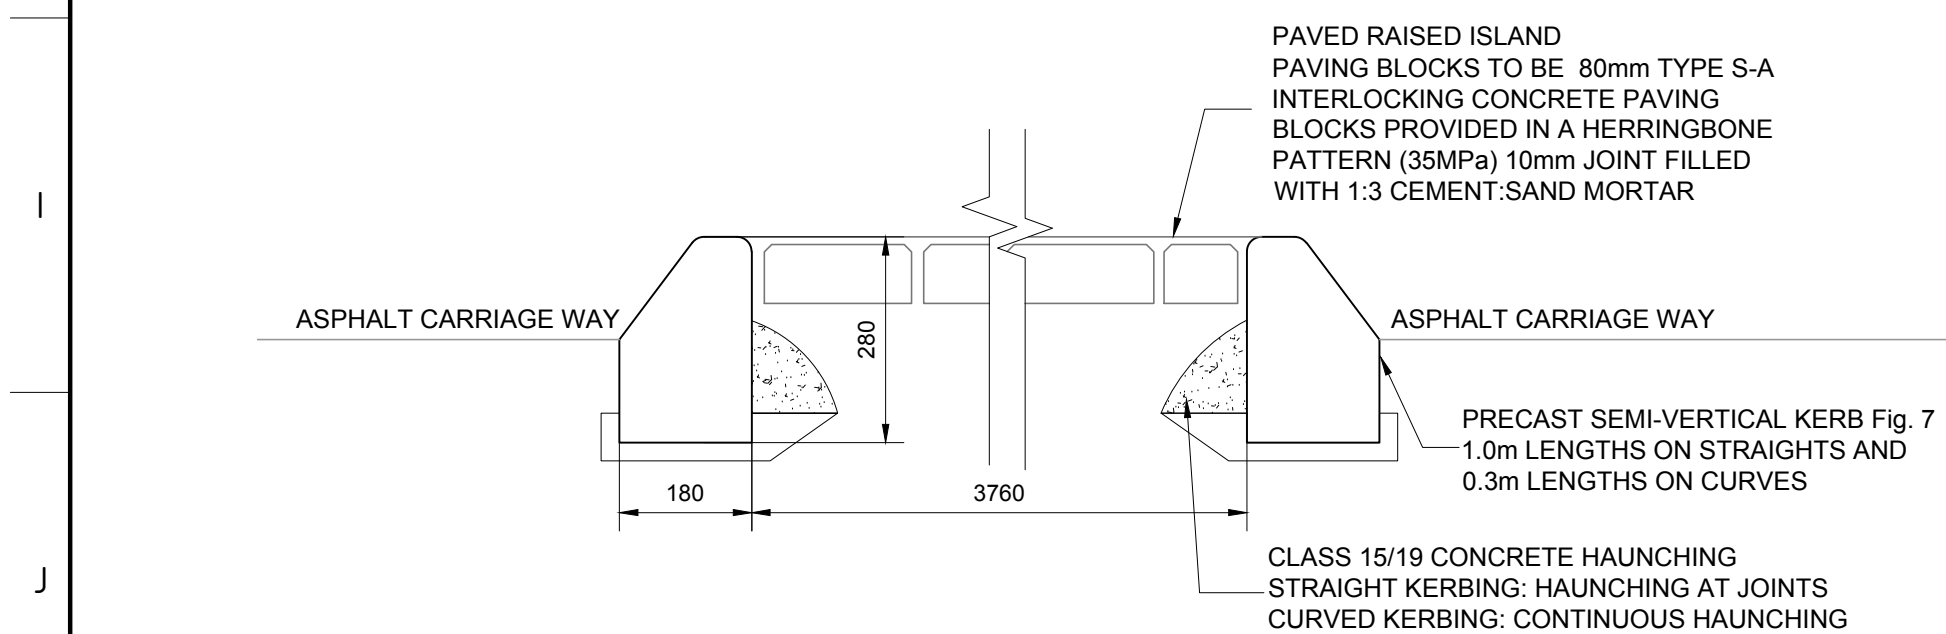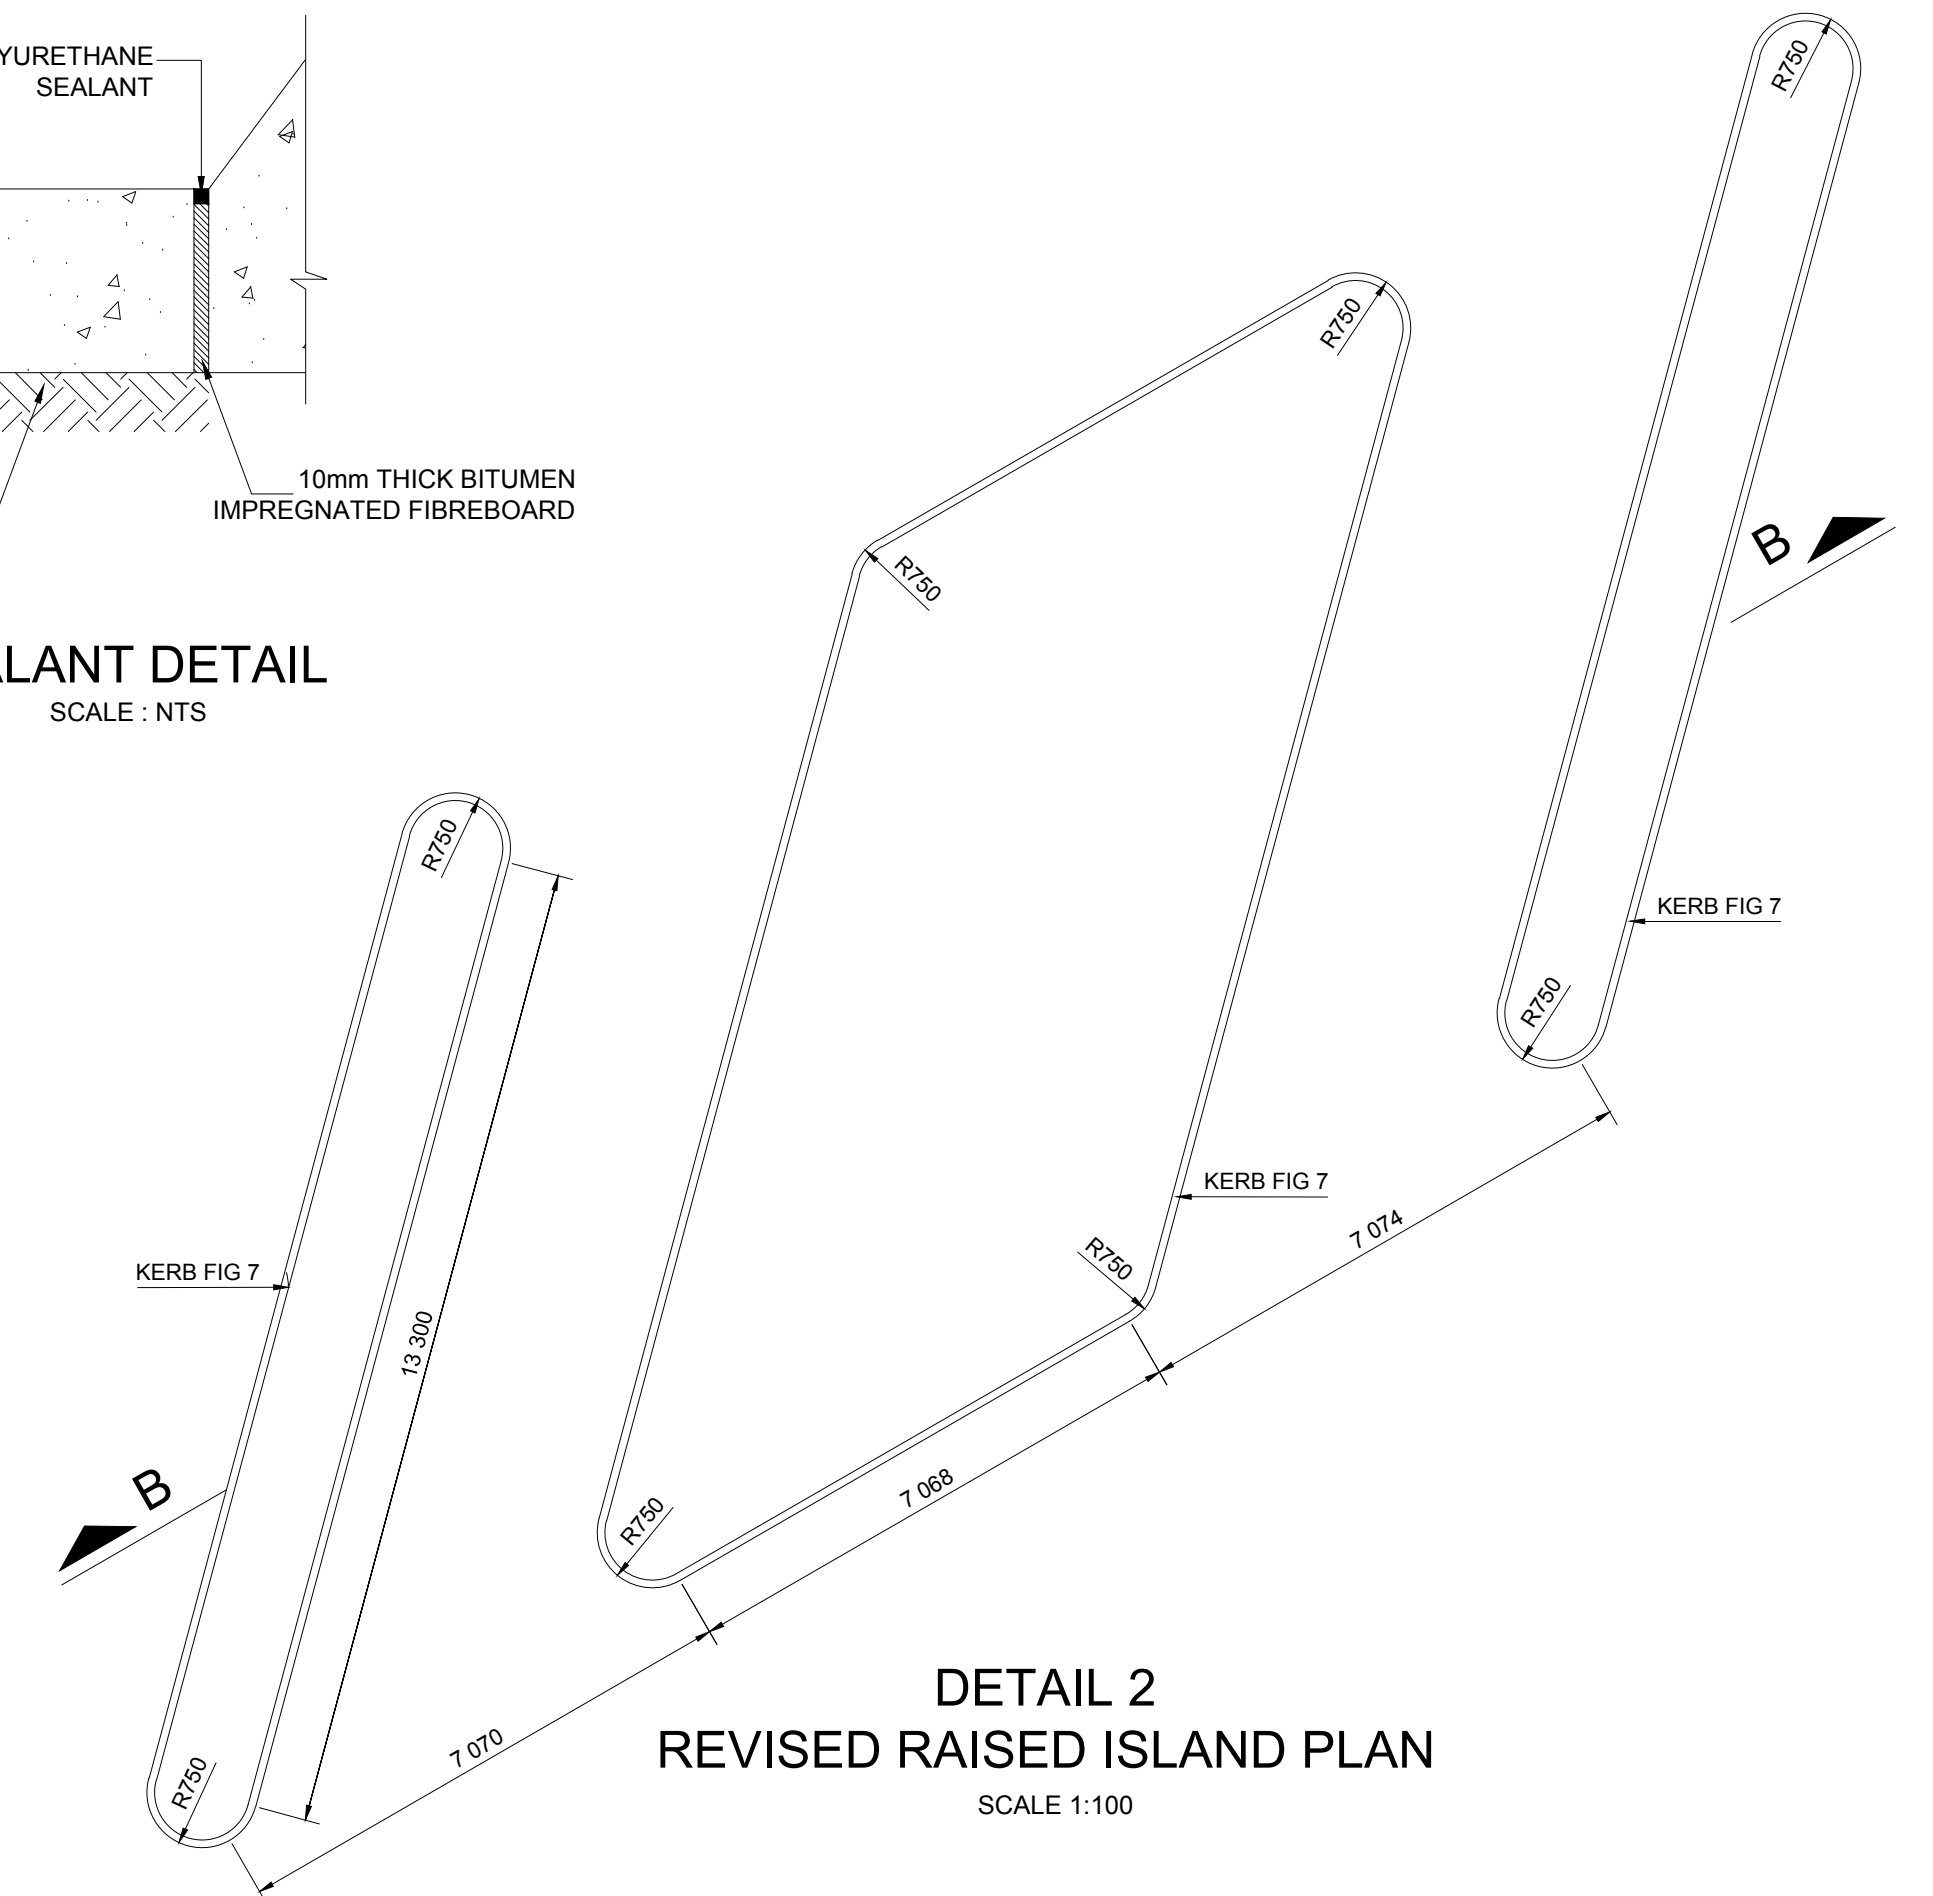

DETAIL 4
SCALE 1:10

[illegible]