


PART PLAN
GENERATOR FLOOR EL 1184.400
SCALE 1:100


FOR CONTINUATION REFER TO
DRG No 23 540 SH1 1

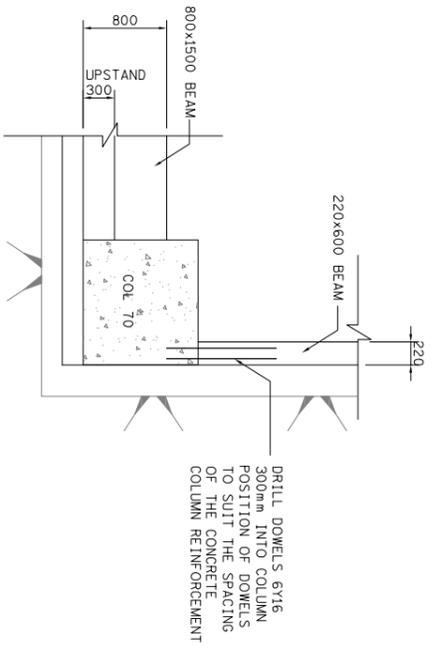

DETAIL D
SCALE 1:25

DRILL DOWELS 6Y16
300mm INTO COLUMN
POSITION OF DOWELS
TO SUIT THE SPACING
OF THE CONCRETE
COLUMN REINFORCEMENT

ISSUED FOR CONSTRUCTION
DATE: 29/08/2013
BCIV AUTH BY: E. MONGILI
BCIV APP BY: B. MARRAI
ESKOM APP BY: D. PADAYACHEE

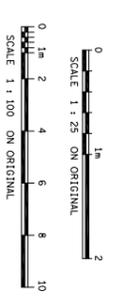

Summary:
1 x Operational CCTV

NOTE:
1. FOR GENERAL NOTES REFER TO DRG No 23 540 SH1 1

DRG 23 540 = 7 SHEETS
UNDERGROUND WORKS

FOR REFERENCE DRAWINGS, REFER TO DRAWING 23 20C

KKS	AUTH BY	BRAAMHOEK CONSULTANTS JOINT VENTURE
		ASSI
		Knights Pieterse
		ARCUS GIBB
		ESKOM
		INGULA PUMPED STORAGE SCHEME
		MACHINE HALL
		GENERATOR FLOOR - UNIT 1 & 2
		PLAN
		0.83/23 540
		SHEET 2
		10