


Summary:
1 x Operational CCTV

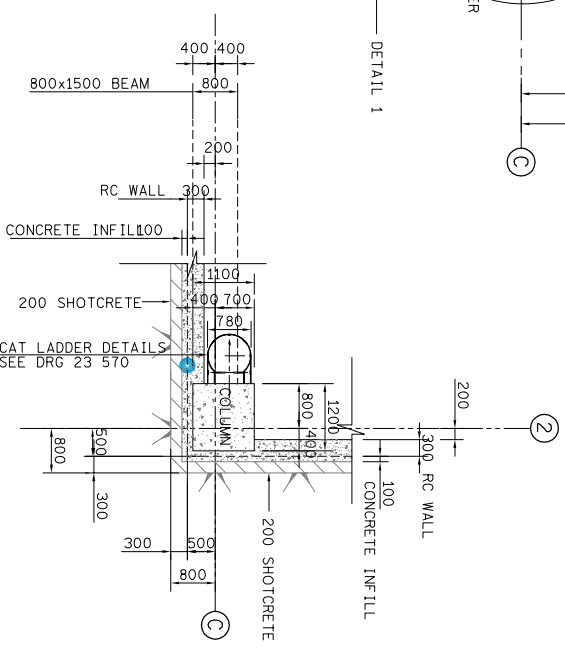

NOTE:

1. FOR GENERAL NOTES REFER TO DRG No 23 550 SHT 1

DRG 23 550 = 6 SHEETS

UNDERGROUND WORKS

FOR REFERENCE DRAWINGS, REFER TO DRAWING 23 20C

[illegible]


ISSUED FOR
CONSTRUCTION
DATE : 30/09/2013

BCJV
AUTH BY : C. LOGAN


BCJV
APP BY : B. MARRA1

ESKON
APP BY : D. PADAYACHEE


Paula
Logan

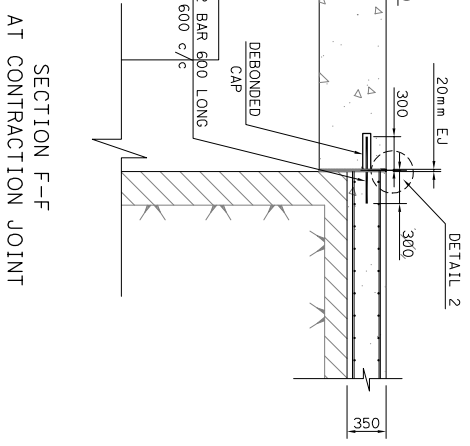

SECTION F-F
AT CONTRACTION JOINT
SCALE 1:25

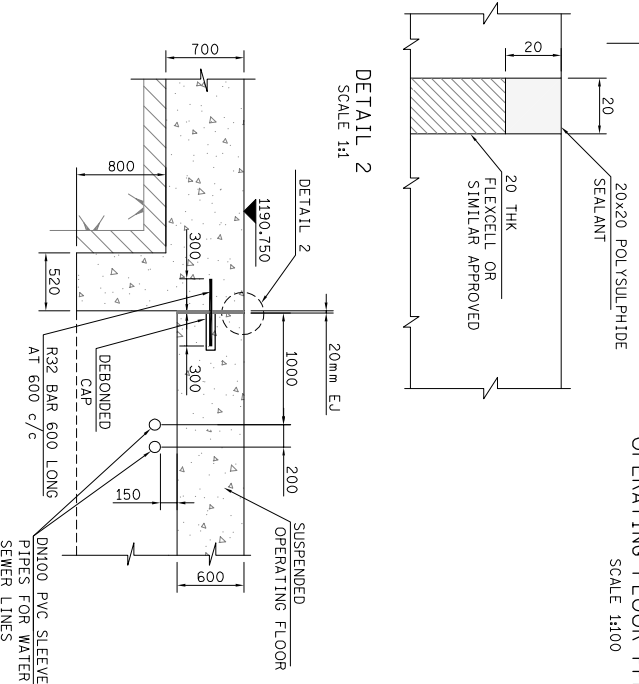

SECTION E-E
AT EXPANSION JOINT
SCALE 1:25

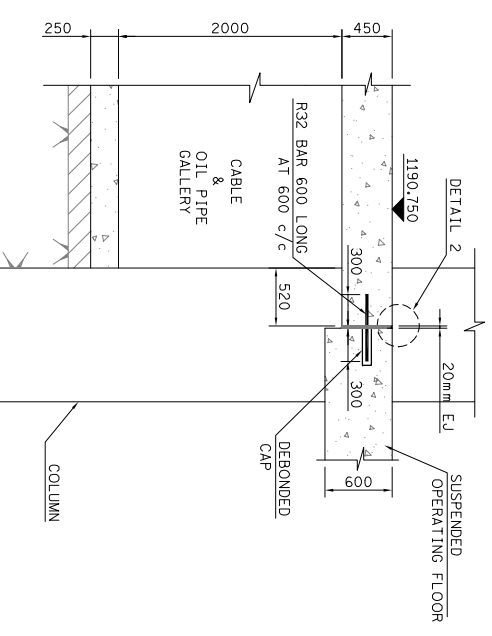

SECTION D-D
AT EXPANSION JOINT
SCALE 1:25