


1 2 3 4 5 6 7 8 9 10 11 12 13 14 15 16 17 18 19 20 21 22

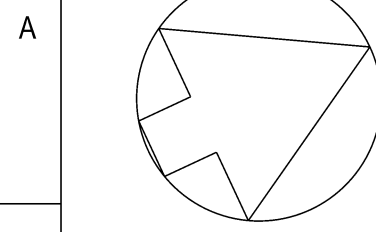

B

C

D

E

F

G

H

J

K

L

M

N

P

Q

R

A

B

C

D

E

F

G

H

J

K

L

M


N

P

Q

R

AOL

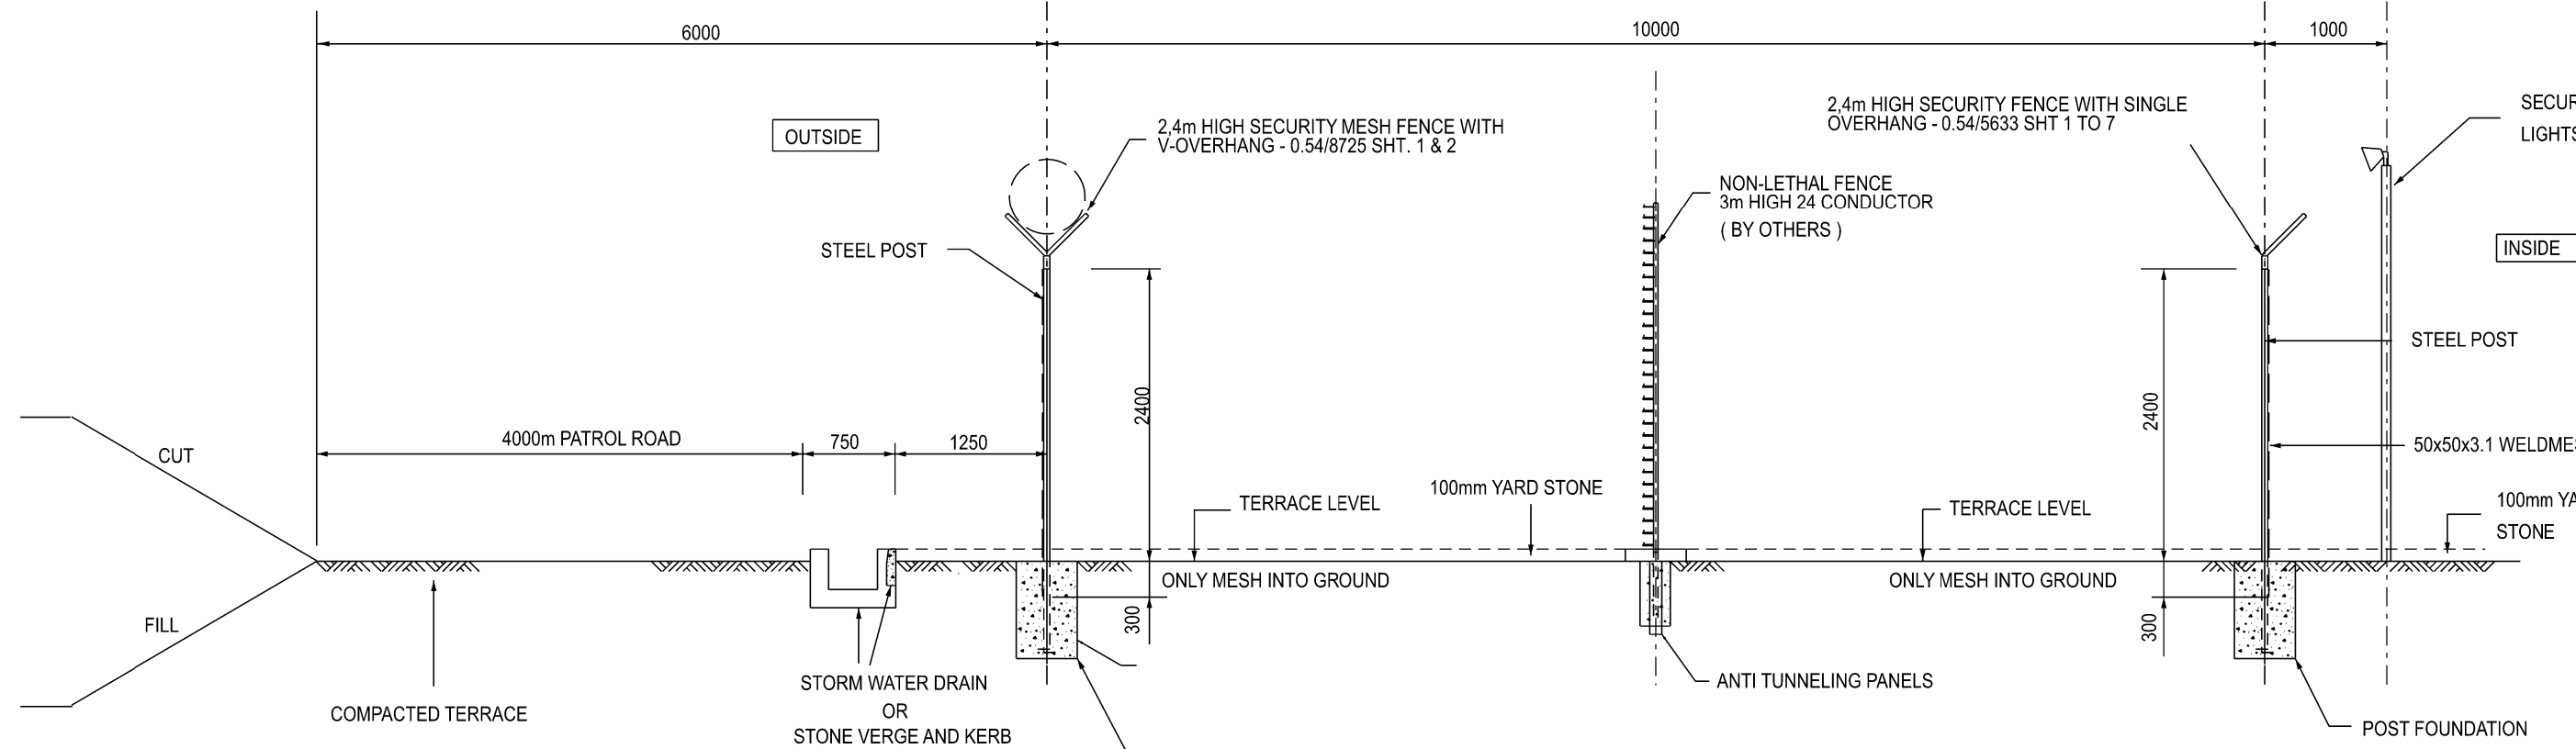

TYPICAL SECTION THROUGH SECURITY FENCES

LEGEND:	
HIGH SECURITY MESH FENCE (OUTER FENCE) 0.548725 sh 1 and 2 SPEC 240-7638574	
NON LETHAL FENCE 0.548032 SPEC 240-7698048	
SECURITY FENCE (INNER FENCE) 0.548032 sh 1-7	
SAFETY FENCE 0.544983 sh 1-5	
SLIDING GATES 0.547476 sh 1-11	

NOTES

- STANDARD 1.2 m STONE VERGE AND KERB AROUND OUTSIDE OF FENCE WHERE INDICATED WITH CONCRETE RAMP AT ACCESS GATES.
- AREA BETWEEN CONCRETE ROAD AND FENCE TO BE FINISHED WITH STONE ONLY.
- SAFETY FENCE, GATES AND REMOVABLE PANELS TO BE CONSTRUCTED WITHOUT OVERHANG AND INNER KERB AT BASE OF FENCE TO BE OMITTED.

DETAILED DESIGN
FOR CONSTRUCTION

0	FIRST ISSUE			03-10-2023	
REV	REVISION DESCRIPTION	DRAWN	CHKD	DATE	REFERENCE DRAWINGS
APPROVED BY					
CHECKED BY					
DATE: 03-10-2023					
DATE: 03-10-2023					
DRAWN BY	P. DOYLE				
DATE: 03-10-2023					
SCALE	1:500				
SHEET NUMBER	0				
REVISION	0				

UPINGTON MTS
FENCE LAYOUT

SOLP21P05-SE-E67

0