


NOT FOR CONSTRUCTION


VIEW D-D

SCALE 1:2

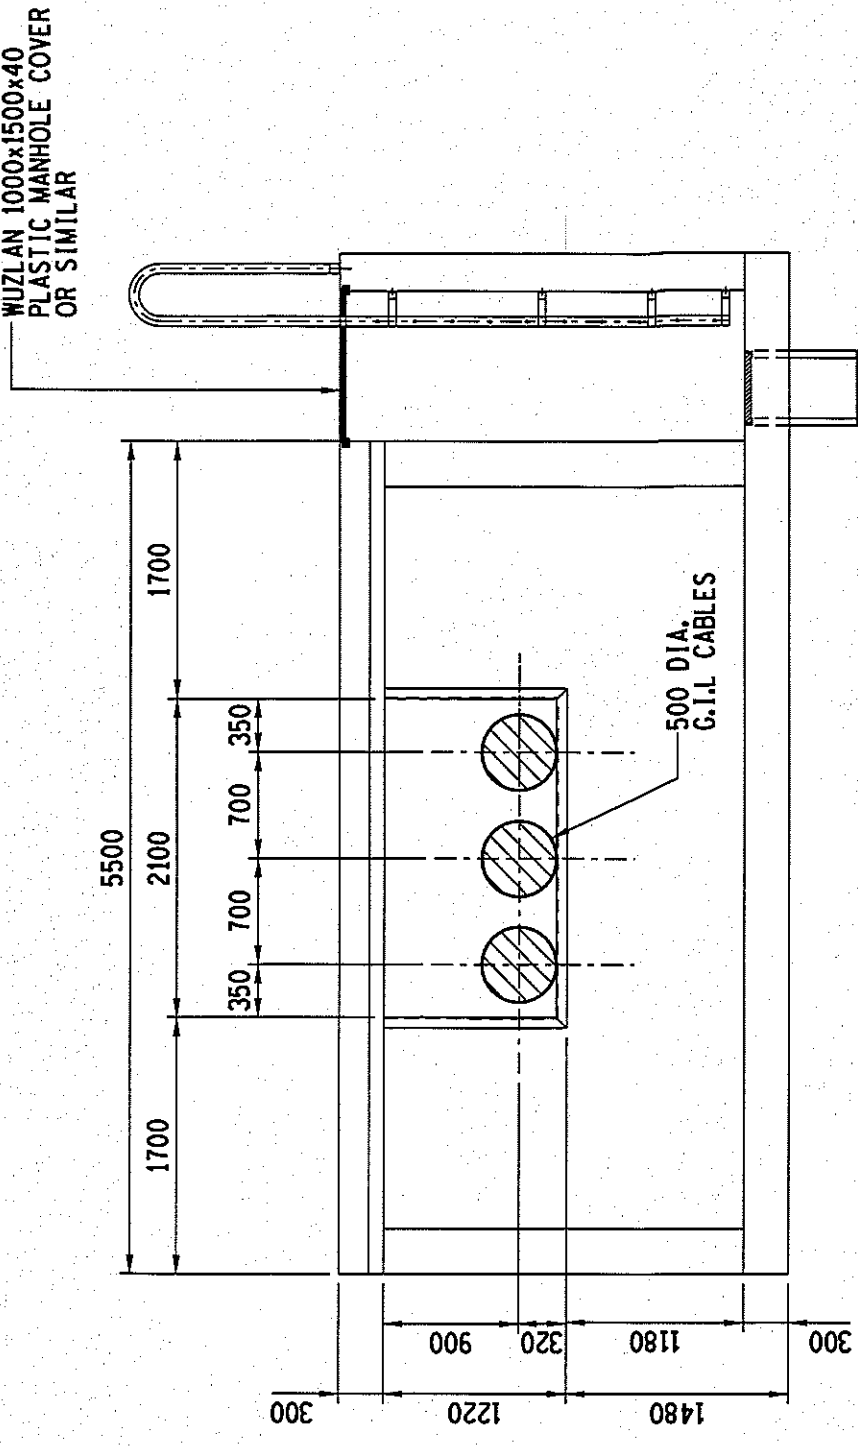


VIEW E-E

SCALE 1:2

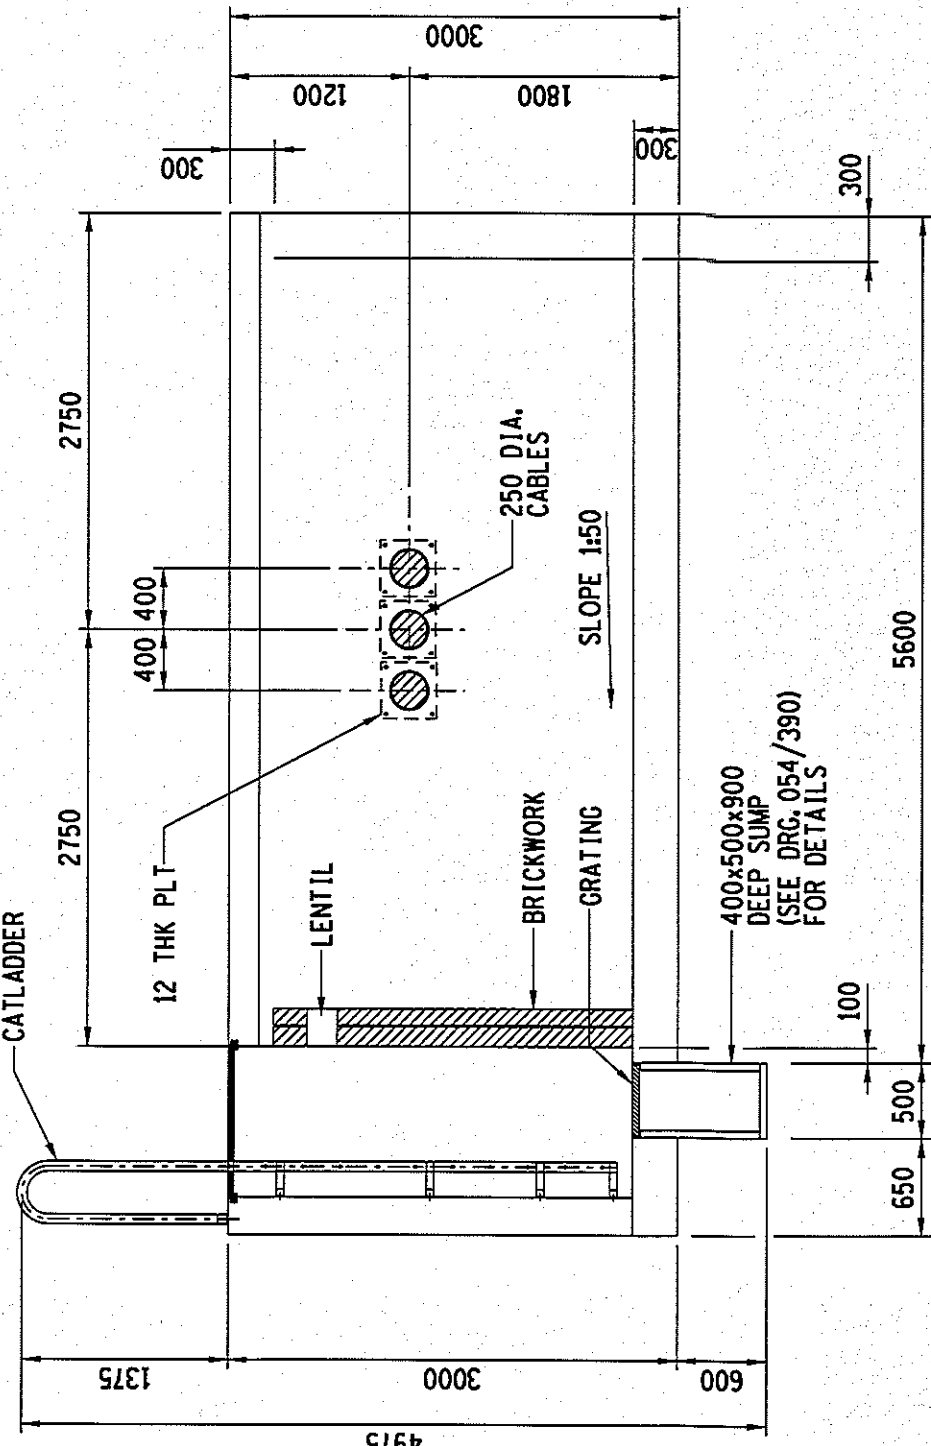


SECTION AA

SCALE 1:2

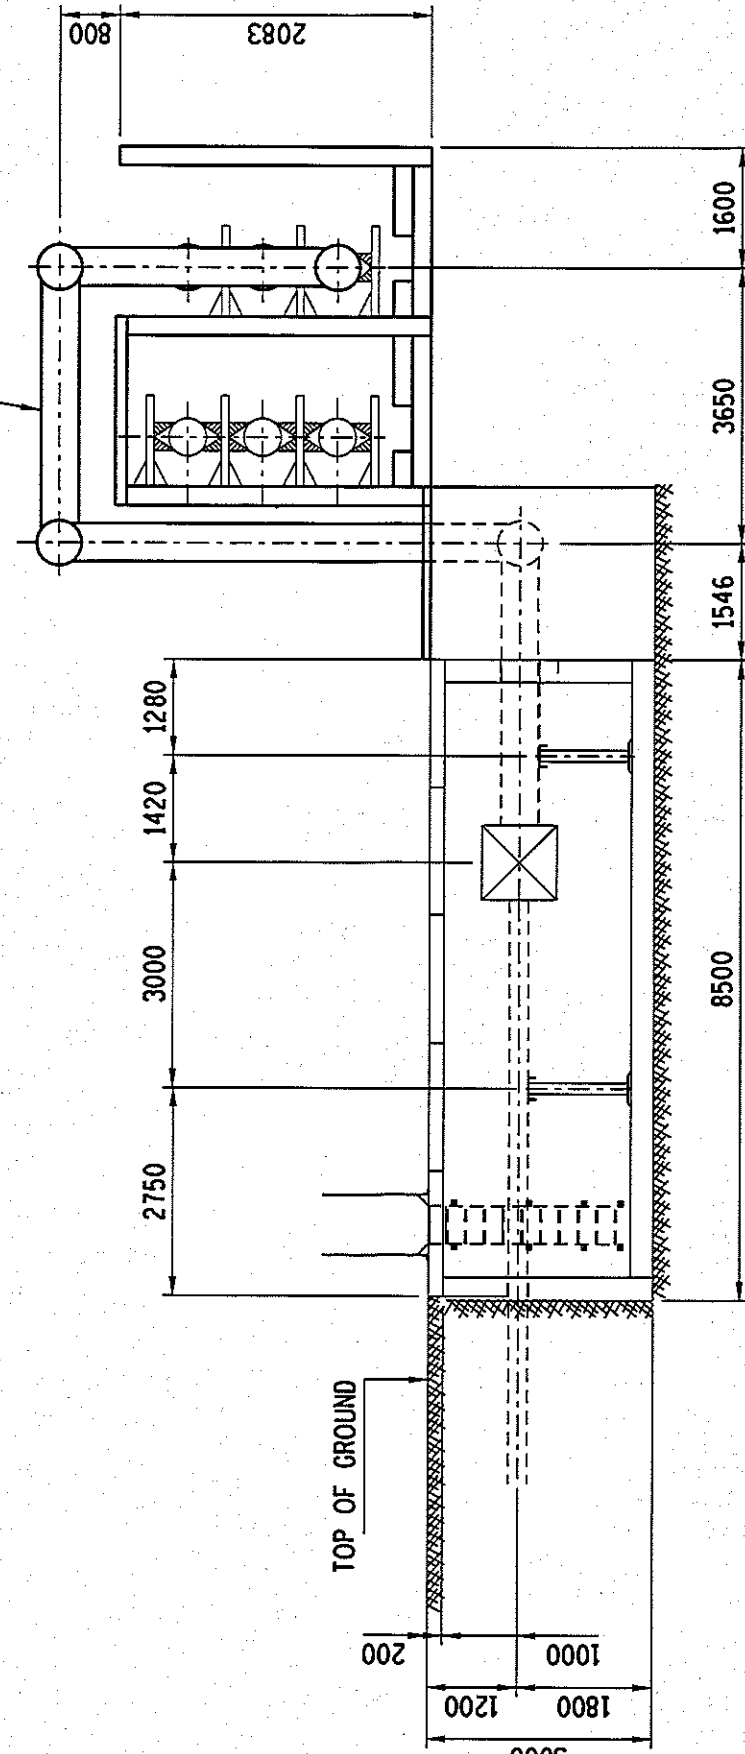


PLAN ON G.I.L. TWO CABLE CONNECTION HOUSE

SCALE 1:2

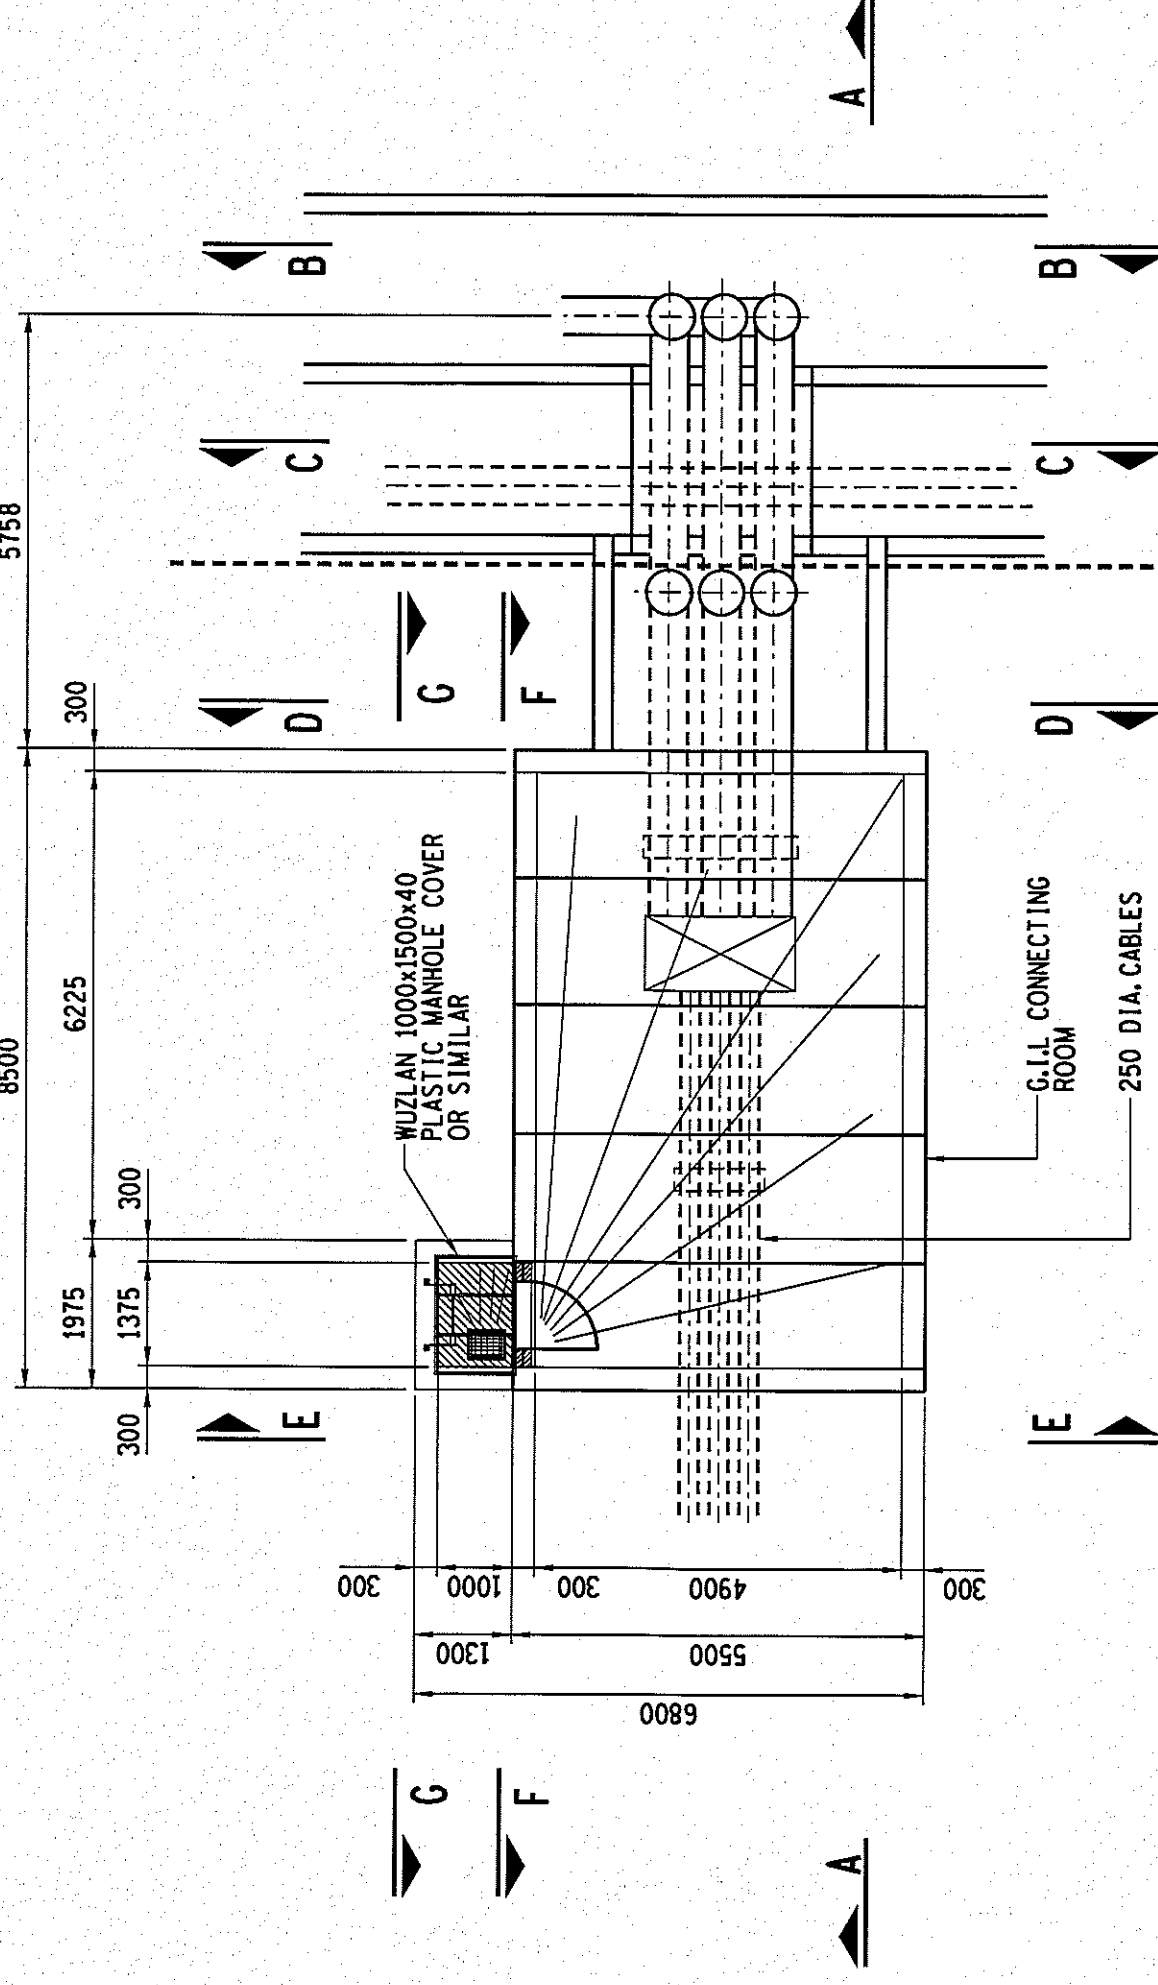


VIEW G-G

SCALE 1:2

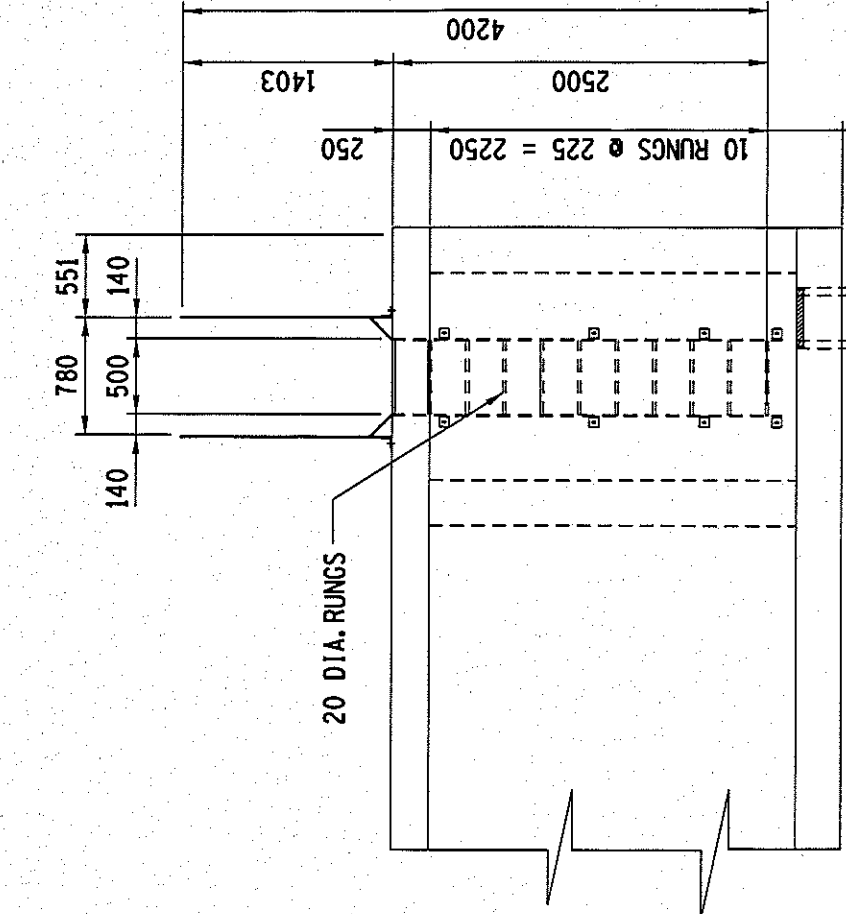


VIEW F-F

SCALE 1:2

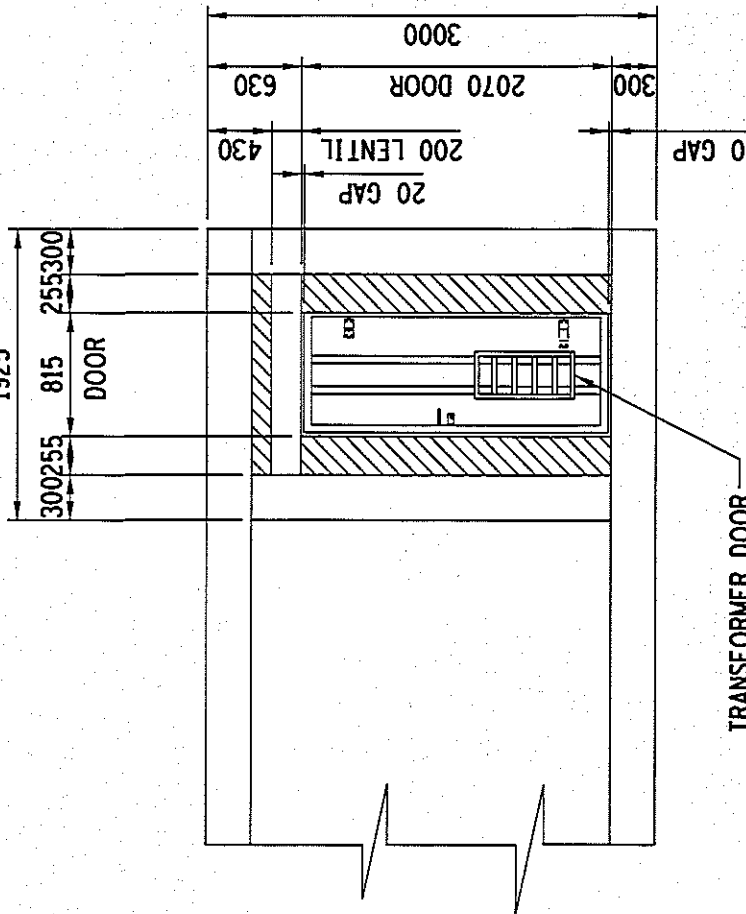


VIEW C-C

SCALE 1:2

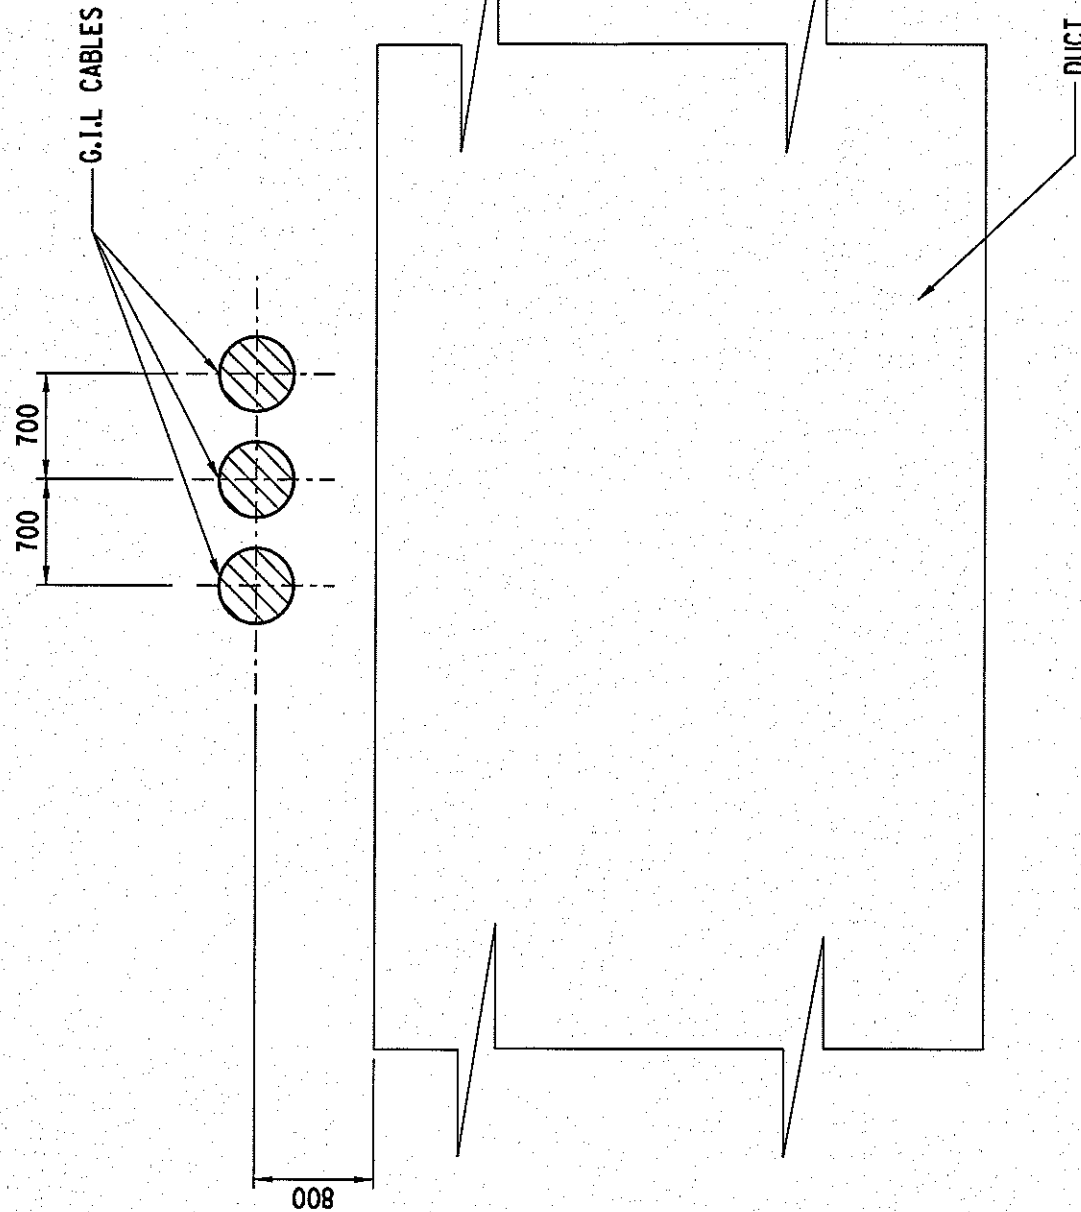


VIEW B-B

SCALE 1:2

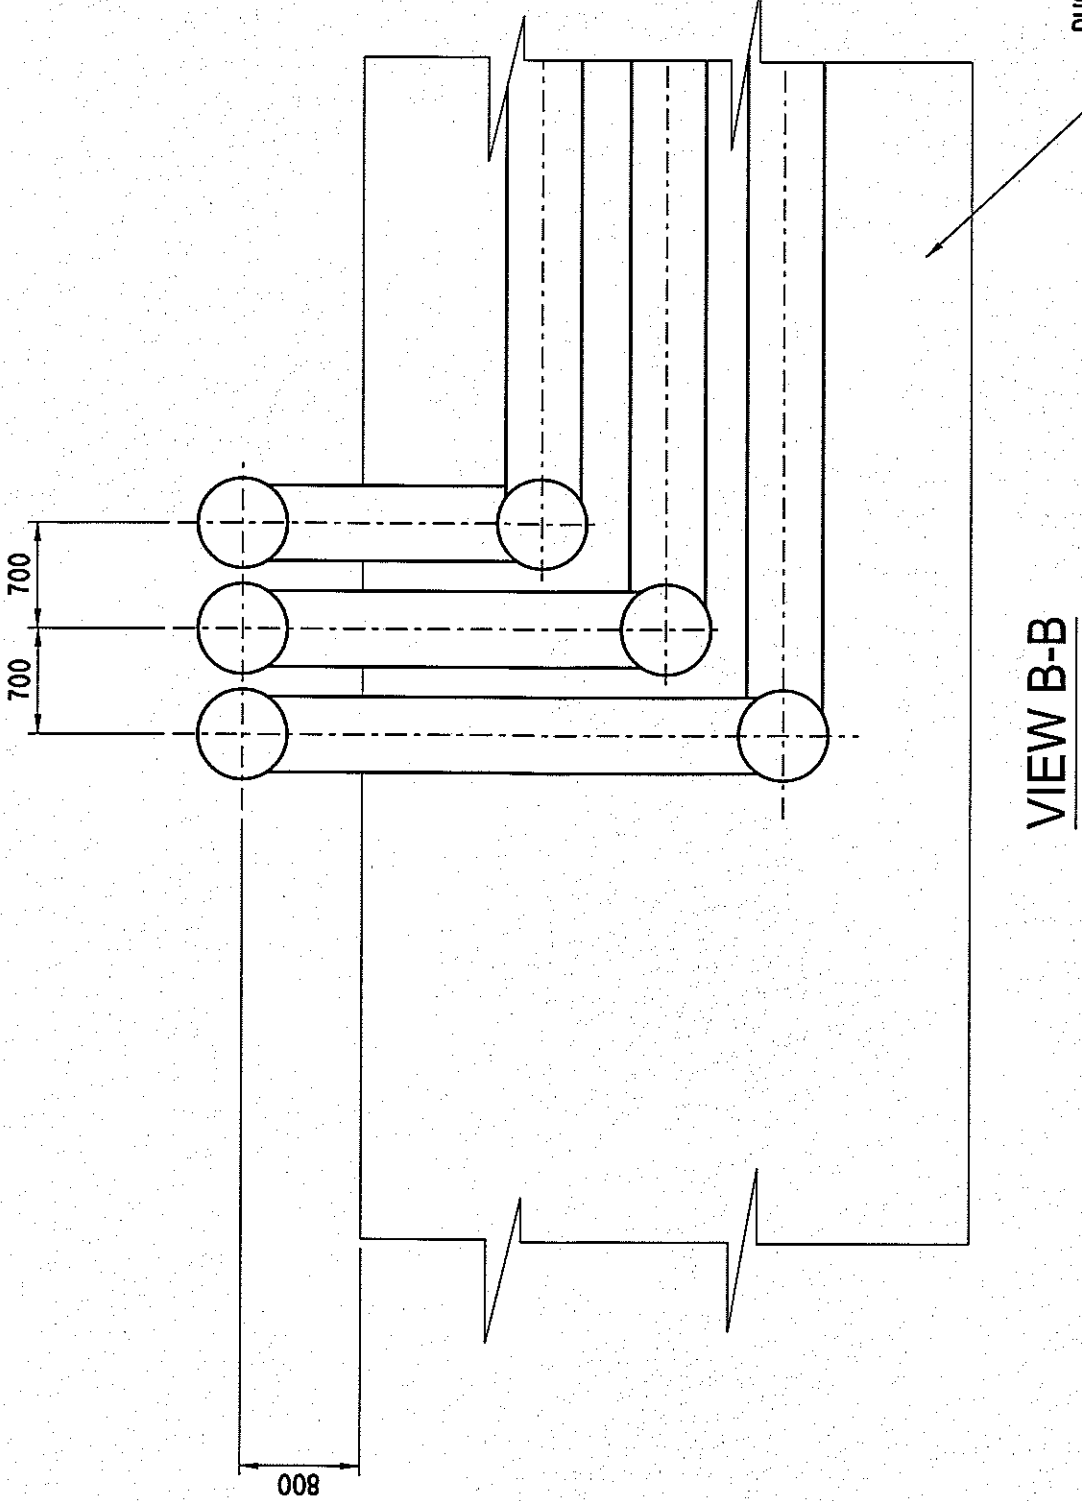

GT HOUSE BUILDING

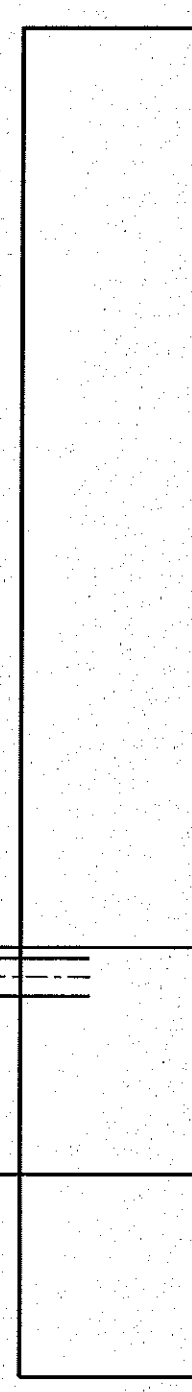

NO.	DATE	REVISION	DESCRIPTION	BY	CHKD	DATE
001	2002/01/20		ISSUED FOR CONSTRUCTION			
002	2002/01/20		ISSUED FOR CONSTRUCTION			
