


15 5.0M GATE FRAME

1 REQUIRED AS SHOWN
1 REQUIRED OPPOSITE HAND

NOTES

- ALL STEEL USED SHALL BE HIGH TENSILE TO GRADE 300W
- HOT DIP GALVANISE ALL ITEMS TO SABS ISO 1461
- ALL WELDING TO CONFORM TO BS 5135
- SYMBOLS USED ARE IN ACCORDANCE WITH SABS 044
- ALL BOLTS GRADE 6.8 AND HOT DIP GALVANISED TO SABS ISO 1461
- ALL STEEL MEMBERS SHALL BE CONTINUOUS - NO JOINTS ALLOWED
- ALL STEELWORK TO BE FABRICATED, ERECTED & LEVELED TO A TOLERANCE OF ± 1.5 MM.
- MOVING PARTS TO BE RE-MACHINED AFTER GALVANISING AND WELL GREASED BEFORE ASSEMBLY

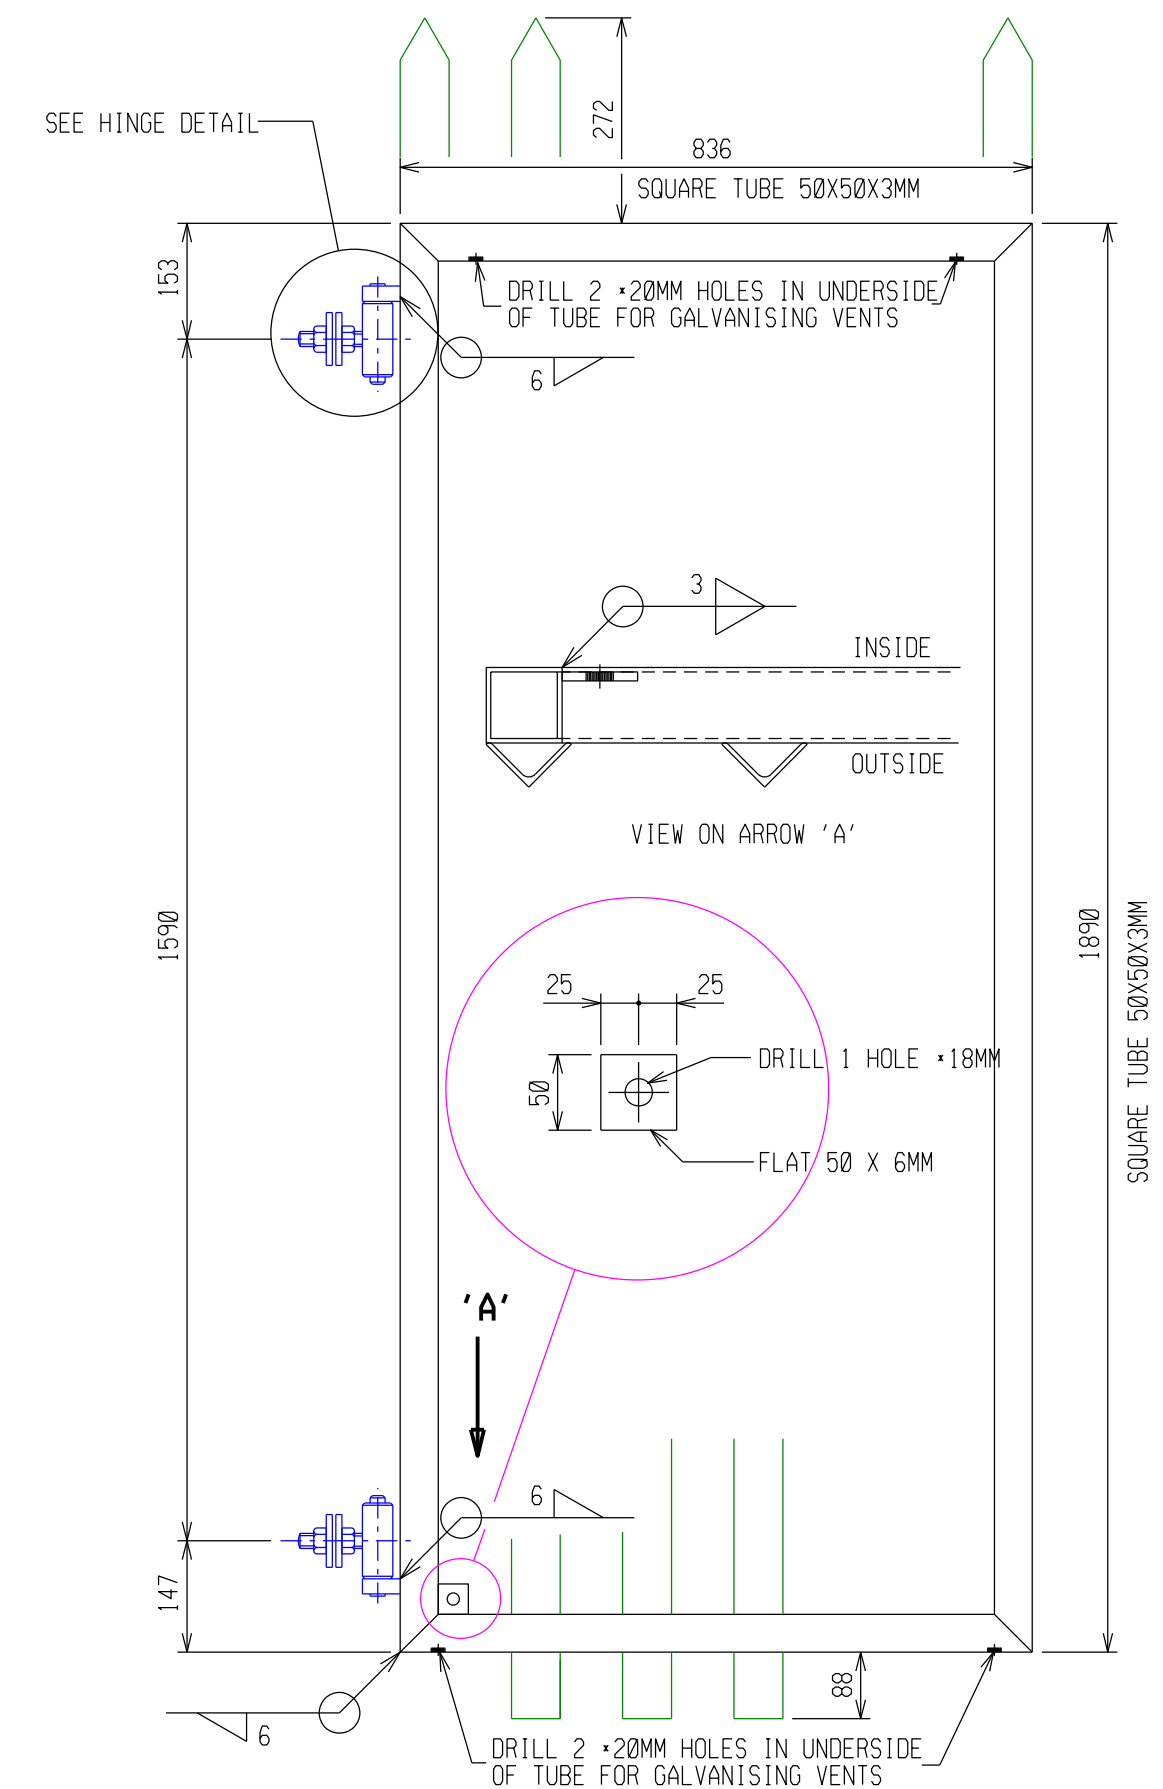

16 1.0M GATE FRAME

--	--	