

1 2 3 4 5 6 7 8

A

B

C

D

E

F

A


B

C

D

E


F

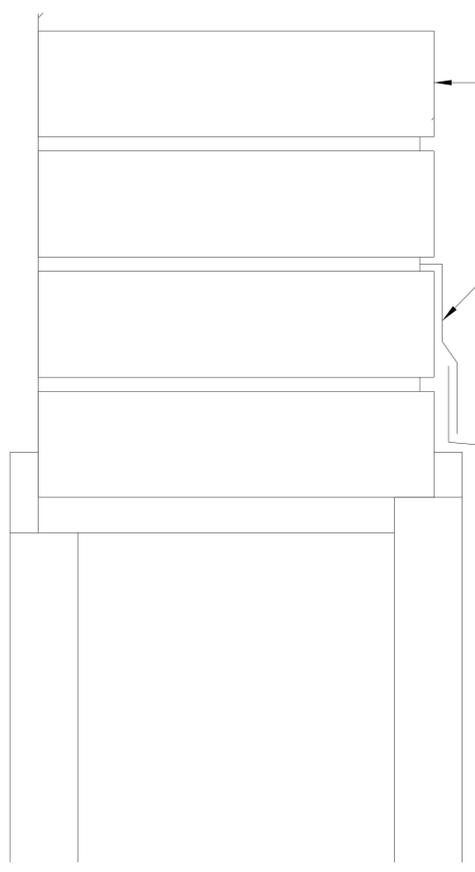

FACEBRICK WALL

SIKA RAINITITE OR SIMILAR MEMBRANE AND WATERPROOFING COMPOUND  
TUCKED-IN HORIZONTAL JOINT  
PAINTED TO MATCH FACEBRICK

DRIP FLASHING - GIRTH 154mm.  
PLUGGED AND SCREW TO WALL  
DO NOT USE NAILS

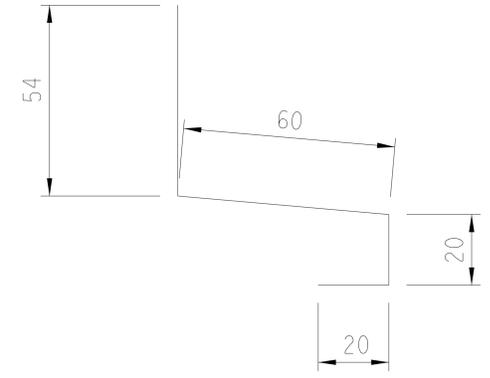

STANDARD DRIP FLASHING

SECTION OF DOOR FRAME

**FINAL DESIGN  
FOR CONSTRUCTION**

REV	REVISION DESCRIPTION	DRAWN	CHKD	AUTH	DATE	REFERENCE DRAWINGS
APPROVED BY					Eskom Holdings SOC Ltd Reg No 2002/015527/30	
DATE	9-1-2023	SUBSTATION STANDARDS CONTROL BUILDING DOOR D1 DRIP FLASHING				
CHECKED BY						
DATE	9-1-2023					
DRAWN BY						
		©				
DATE	1-1-2023					
SCALE AS SHOWN		0.54/1150			SHEET NUMBER	REVISION
					107	0

1 2 3 4 5 6 7 8