




BASEPLATE  
TO BE CAST IN TRANSFORMER RUNWAY  
SCALE 1:10

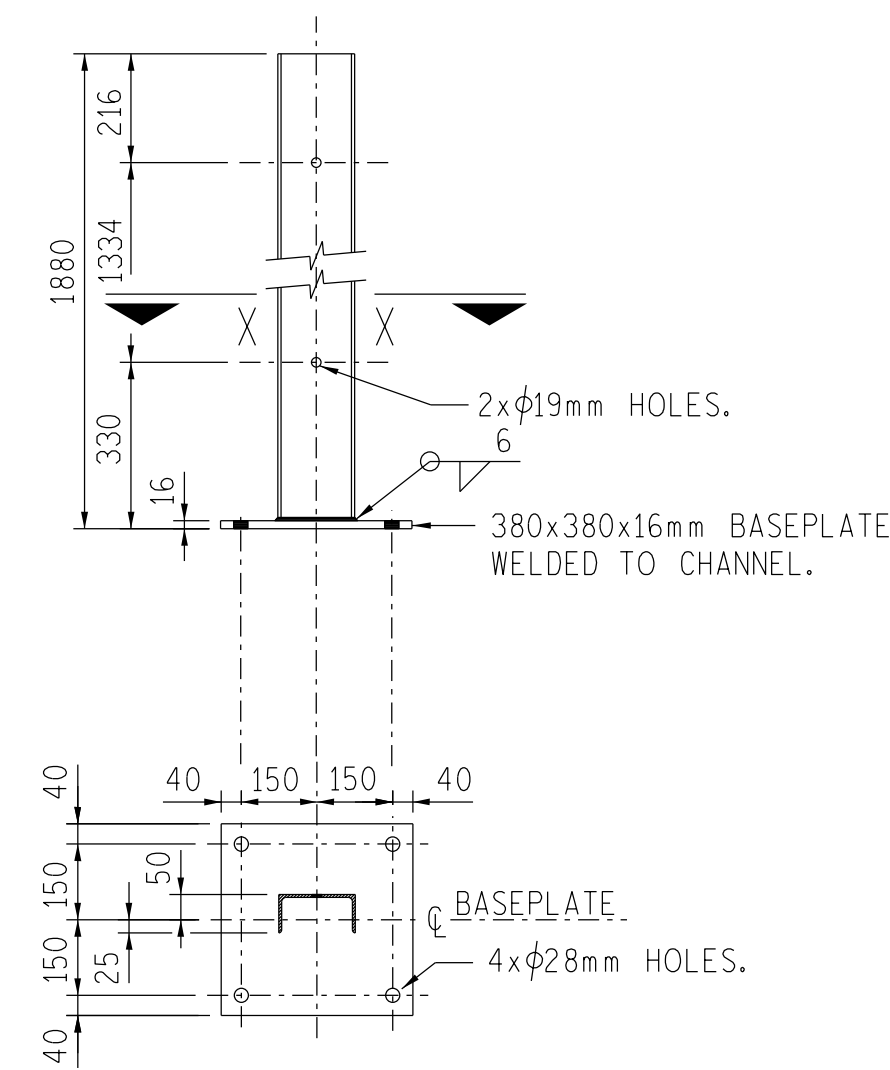

SECTION X-X  
REMOVABLE POST MARK-RP  
152x76x17,86kg/m CHANNEL SCALE 1:15  
TO BE USED BETWEEN REMOVABLE PANELS

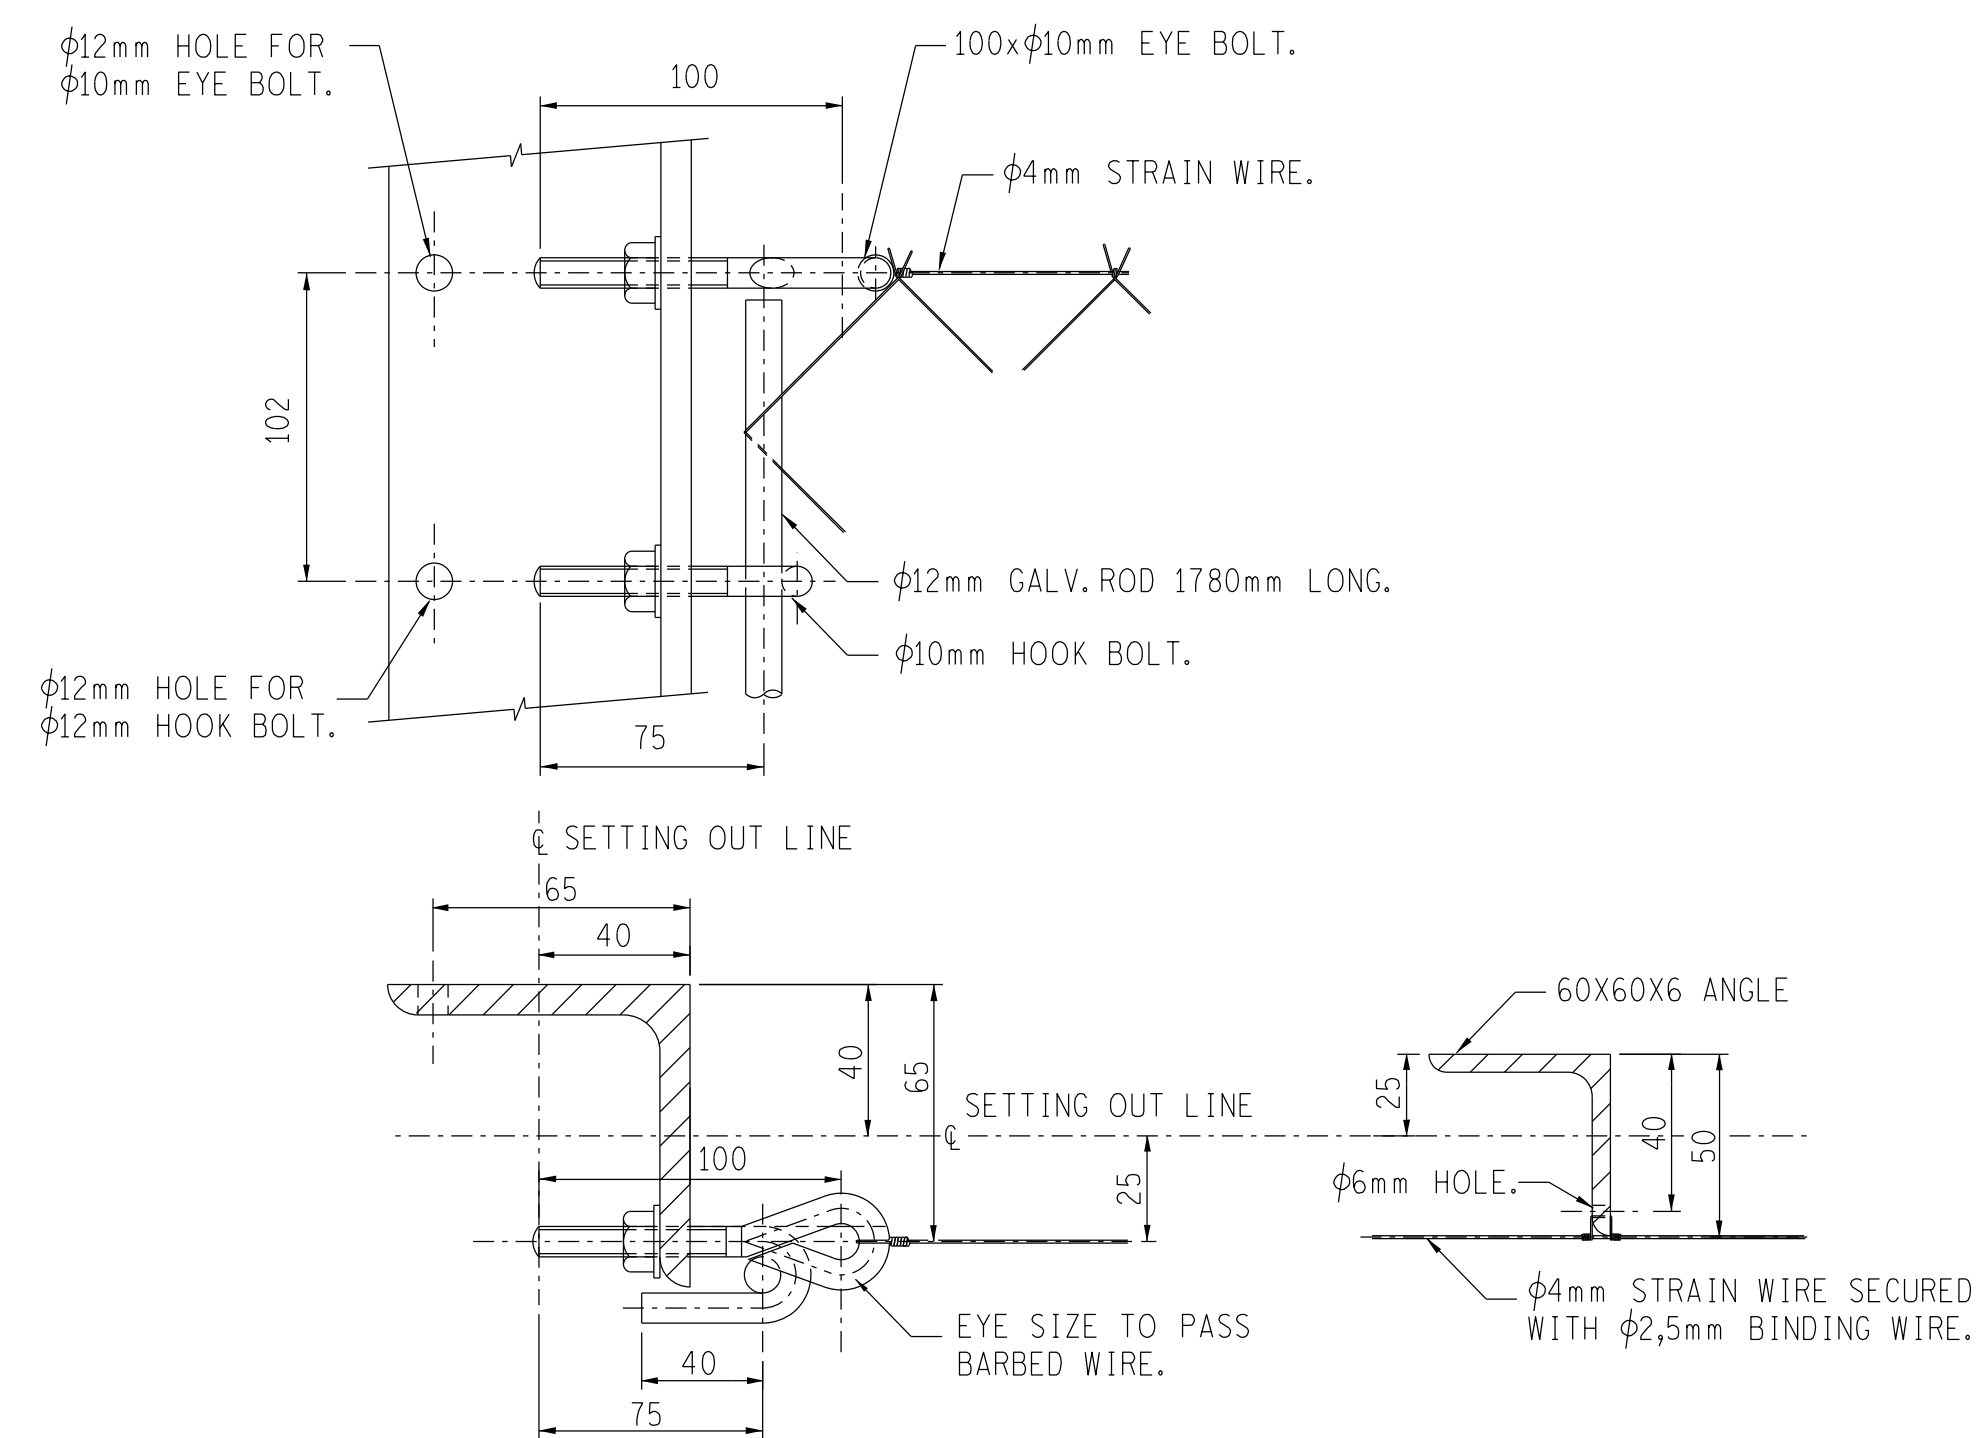



HOOK AND EYE BOLT STRAIN ARRANGEMENT  
SCALE 1:2,5

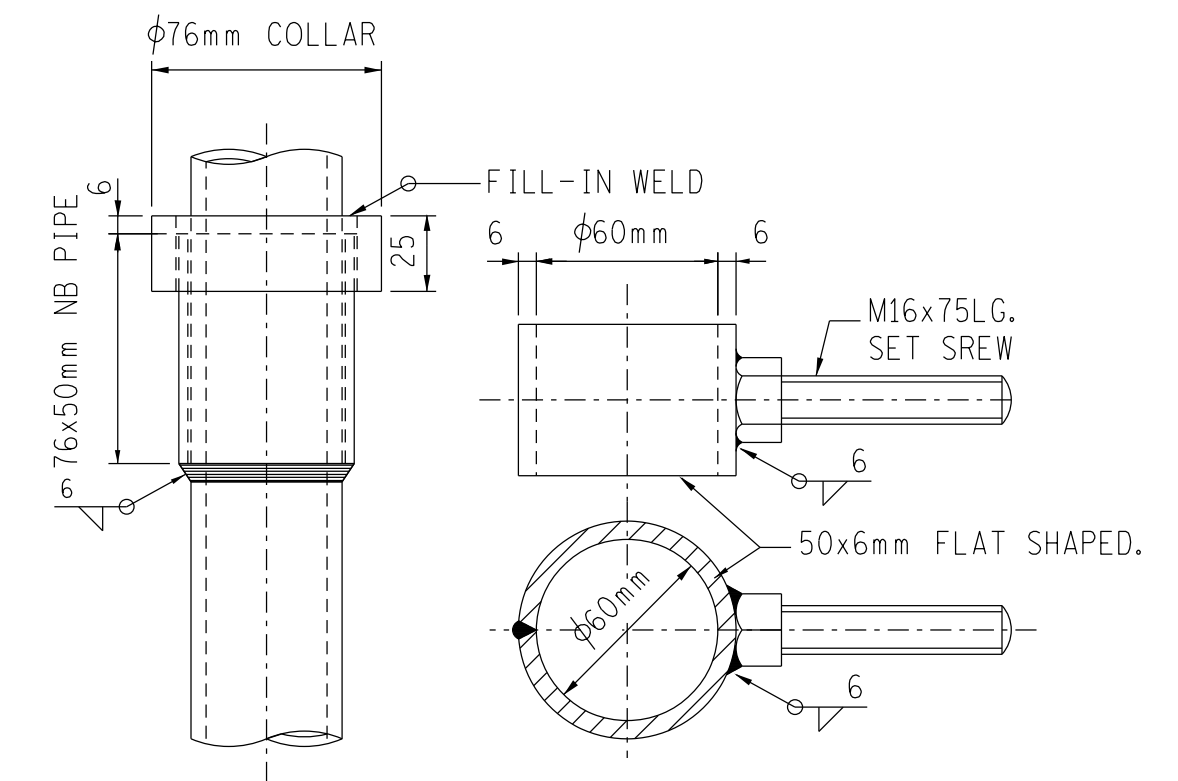



### GATE HINGE ARRANGEMENT FOR GATE LEAVES EXCEEDING 1800mm WIDE

(3 REQUIRED PER GATE.)


SCALE 1:2,5

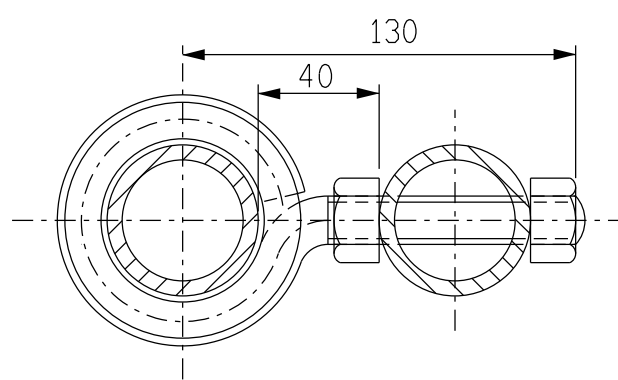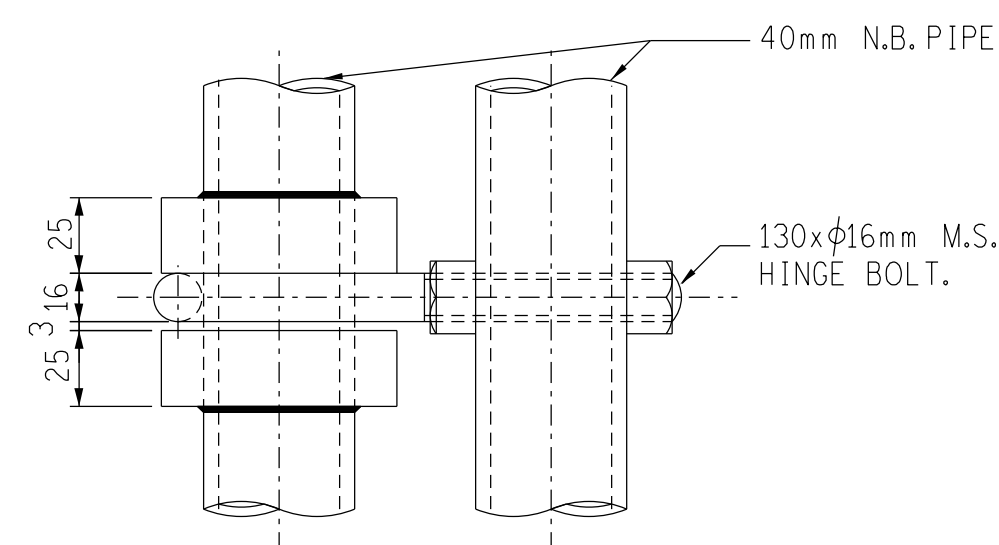

TYPE "C" GATE HINGE ARRANGEMENT  
SCALE 1:2,5

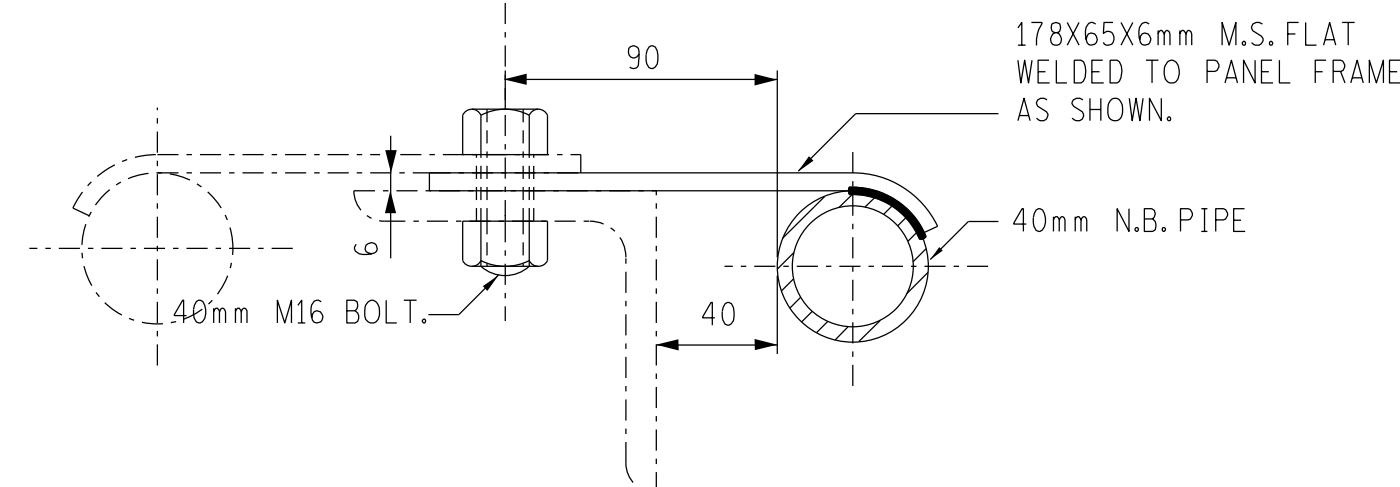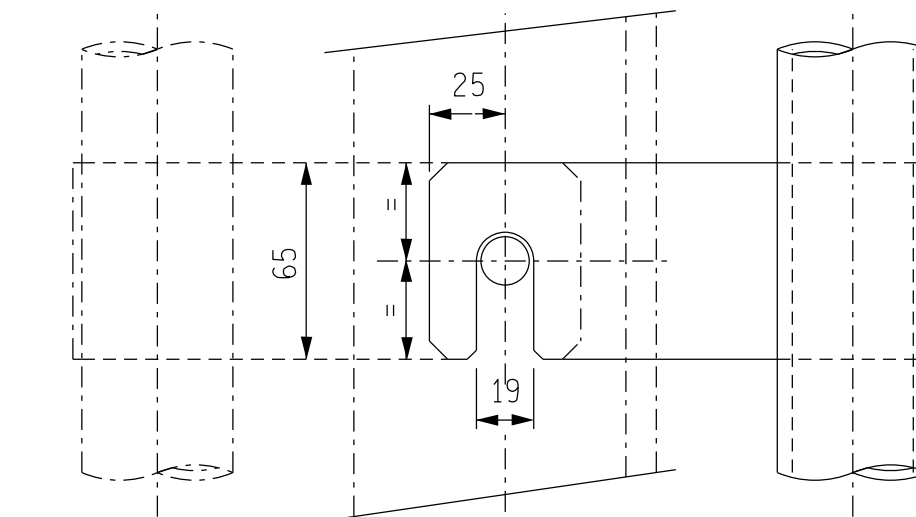


REMOVABLE PANEL SECURING LUG ARRANGEMENT  
SCALE 1:2,5

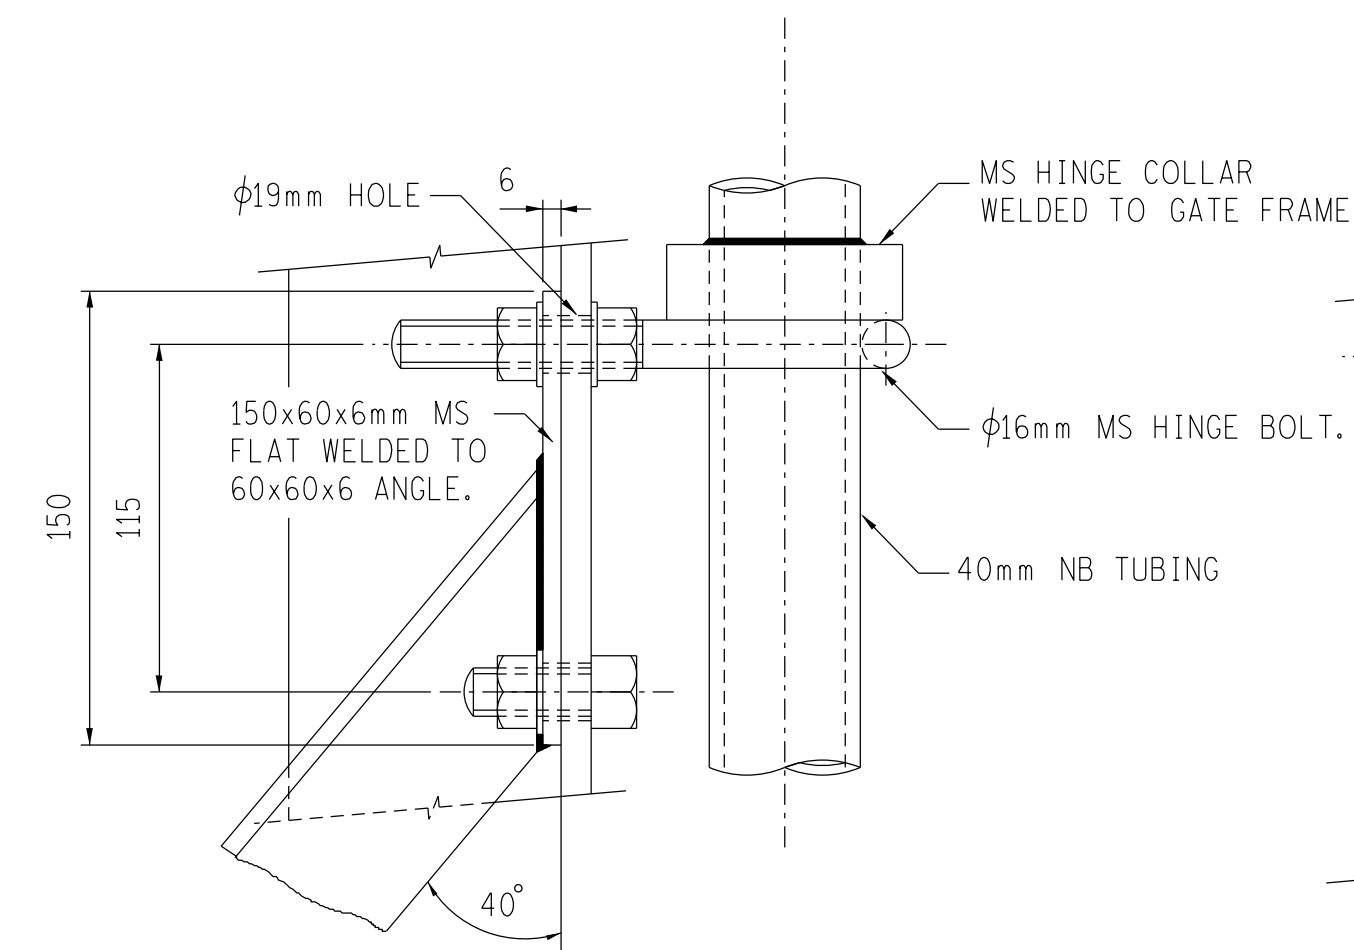


TYPE A&B GATE HINGE ARRANGEMENT FOR  
GATE LEAVES NOT EXCEEDING 1800mm WIDE


SCALE 1:2,5

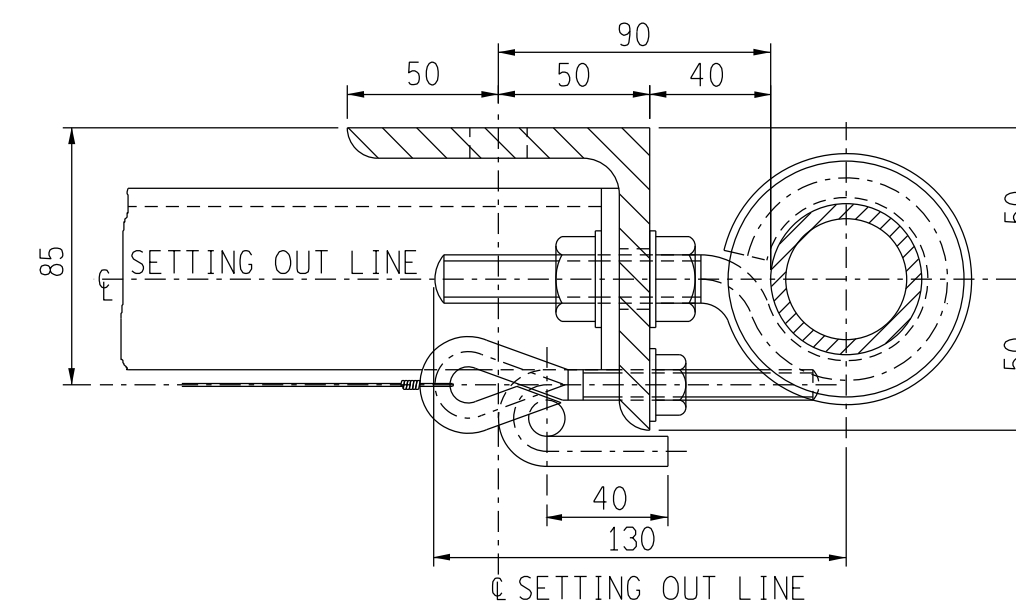


PLAN ON Y-Y  
SCALE 1:2,5

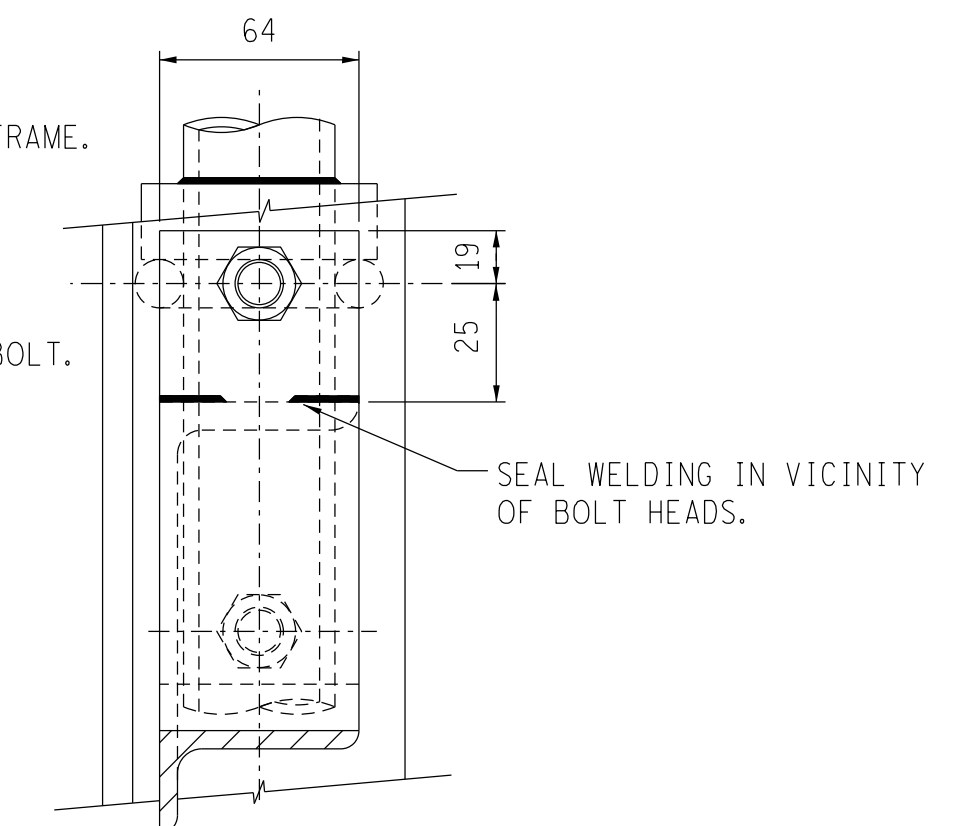


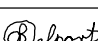
THIS DRAWING TO BE READ IN CONJUNCTION  
WITH 0.54/4963 SHEETS 1, 2, & 3

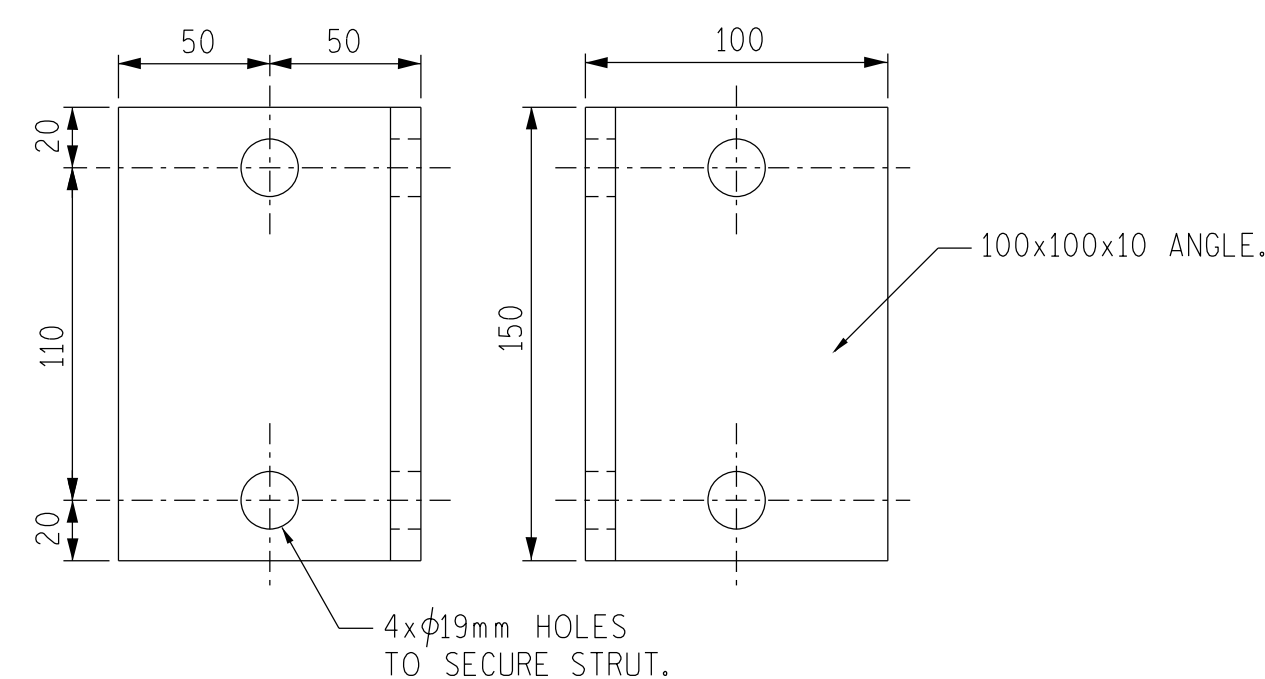

CLEAT FOR RE-ENTRANT CORNER POST STRUT  
FOR ARRANGEMENT SEE SHEET 2  
SCALE 1:2,5

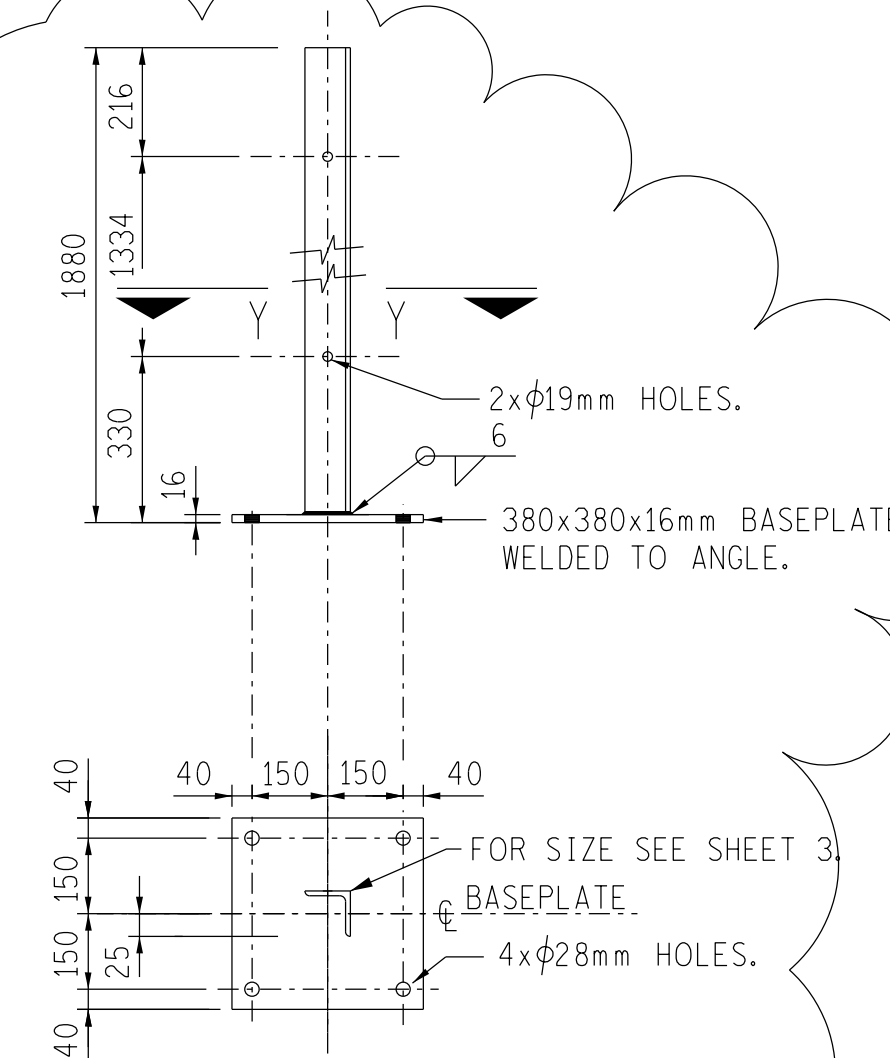

SECTION Y-Y  
REMOVABLE POST ON EXIST. CONCRETE  
TO BE USED WITH CORNER AND GATE POST,  
STRAIN AND TEE POST & INTERMEDIATE POST  
SCALE 1:15

2	D.J.S.	25/6/2015	BASE PLATE DETAILS FOR USE ON EXISTING CONCRETE ADDED.		T.J.S.	D.B.N.	4963 SH 3	FENCE POSTS DETAILS
1		9/97	HOOK AND EYE BOLT DIMENSION REVISED				4963 SH 2	FENCE GATE DETAILS
0			FIRST ISSUE / EERSTE UITREIKING				4963 SH 1	FENCE FND DETAILS
REV	AUTH MAG	DATE DATUM	REVISION/REVISIES		BY DEUR	CHKD NAGES	0.54/	REFERENCE DRAWINGS VERWYDINGSTEKENINGE
DRG.TEK REGISTER			TRANSMISSION SUBSTATION TECHNOLOGY DEPARTMENT		HV YARD SAFETY FENCE WITH STEEL POST ARRANGEMENT GATE HINGE DETAILS			
								
			ESKOM					
CHKD NAGES	D. SENEKAL	DEC. 1995						
DRAWN GETEKEN		NOV. 1995	APPROVED M. vd ENDE					
SCALE SKAAL	AS SHOWN		95 12 06					
					SHEET 4			