


					SCHEDULE OF FINISHES	
EXTERIOR	ABLUTION	PANEL ROOM	OPERATING ROOM	PORCH	DESCRIPTION	PREPARATION AND FINISH
	●	●	●	●	SUB FLOOR	100mm THICK MESH REINFORCED CONCRETE SURFACE BED. MESH Ref. 395 (COVER TO TOP 30mm). 250 Micron GREEN USB WATERPROOFING MEMBRANE, LAY AND SEAL AT ALL JOINTS
	●		●	●	FLOORS	SPECIFIED TILES WITH STAIR NOSING AT PORCH - SEE PLAN $\triangle 2$ ACCESS FLOOR AS SPECIFIED PREPARE FLOOR AND LAY TILES ON CEMENTITIOUS ADHESIVE WITH MATCHING GROUT 3mm JOINTS
	●		●	●	SKIRTINGS	75mm HIGH FLOOR TILES WITH UNCUT EDGE TO TOP LAY TILES ON CEMENTITIOUS ADHESIVE WITH BEIGE GROUT 75 x 19mm THICK ARRIS ROUNDED TO TOP - SUPAWOOD PAINT 1 COAT PINK PRIMER & 2 COATS PLASCON VELVAGLO - WHITE BEFORE FIXING WITH PLUG AND SCREW TO WALL. SCREW HEADS TO BE SEALED WITH FILLER.
	●		●		INTERIOR WALLS	1 COAT 1:5 CEMENT PLASTER WOODFLOATED AND SPONGED TO SMOOTH FINISH 1 COAT PLASTERSKIM PAINT ONE COAT ALKALI RESISTANT PLASTER PRIMER AND 2 COATS ACRYLIC AS SPECIFIED
				FACEBRICK STRETCHER BOND, 85mm GAUGE. SLIGHT STEEL RECESSED MORTAR POINTING & JOINTING. JOINTS TO BE SOLID. VERTICAL JOINTS TO BE IN LINE		
	●			SPECIFIED TILE AT 45 DEG. ANGLE FROM FLOOR TO CEILING PREPARE WALLS AND LAY TILES ON CEMENTITIOUS ADHESIVE WITH WHITE GROUT 1,5mm JOINTS		
	●	●	●		CEILINGS	6,4mm GYPSUM RHINOBOARD IN 1200 WIDTH FIXED IN ONE DIRECTION ONLY TO 38x38 SAP BRANDERS AT 400mm CRS. WITH H-PROFILE JOINTING STRIPS. PAINT ONE COAT SEALER AND TWO COATS WHITE DULUX WASH & WEAR ACRYLIC BROWNBUILD BOND-LOK COMPOSITE DECK AS SPECIFIED. UNPAINTED
	●	●	●		CORNICES	75mm GYPSUM CORNICE WHITE ACRYLIC SEALER BETWEEN CORNICE AND CEILING AND WALL PAINT ONE COAT SEALER AND TWO COATS WHITE DULUX WASH & WEAR ACRYLIC
					CORNER PILLARS & COL. CORBELS	SMOOTH WOODFLOAT PLASTER AND PAINTED PAINT ONE COAT ALKALI RESISTANT PLASTER PRIMER AND 2 COATS ACRYLIC AS SPECIFIED

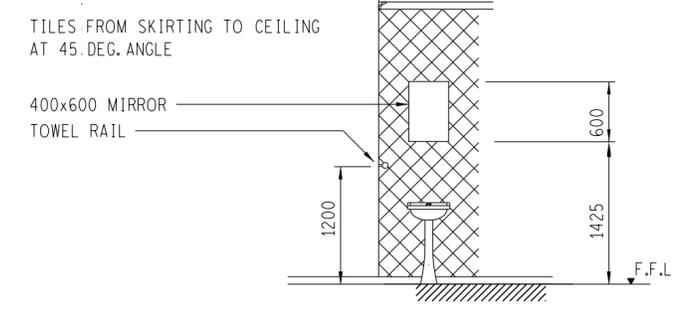

MIRROR & TOWEL RAIL ARRANGEMENT AT BASIN
1:50

KITCHEN UNIT

0,6 x 1,2m LONG FLOOR UNIT.
32mm THICK FORMICA BOARD WORKTOP WITH SEALED ALUM. EDGING.
COLOUR AS WORKTOP DETAIL SHT. 9
FIT KWIKOT DROP IN STAINLESS STEEL STANDARD MINI ϕ 300 PREPARATION BOWL.
SEE SANITARY WARE SPECIFICATION
FOR TAP & PLUMBING SEE SANITARY WARE SCHEDULE.

CARCASS - 16mm BISONLAM WHITE MELAMINE FACED PARTICLEBOARD
SHELVING - 16mm BISONLAM WHITE MELAMINE FACED PARTICLEBOARD WITH PVC EDGING.
SHELVES IN MIDDLE

DOORS - 18mm SUPALAM LAMINATED SUPAWOOD. WHITE MELAMINE.
DOOR HANDLES TO BE 150mm LONG CHROME DECORATIVE TO MATCH B.I.C.
HINGED DOORS FITTED WITH 180 DEG. OPENING HINGES.

DO NOT FIT A 1,2m SINK ON KITCHEN UNIT

SHELVING IN PANEL ROOM

INSTALL AND FIX TO WALL "LINVAR STORAGE SYSTEMS"
TYPE LINSAPCE 1-OFF SINGLE ENTRY BAY AS SHOWN ON PLAN.
SIZE 1000w x 2200h x 500dp
COMPLETE WITH UPRIGHTS, TOP & BASE, 4 SHELVES AND ALL FITTINGS.
ORDER - NSBAY50PK1
TEL. 080-011-0468

RIFLE SAFE

INSTALL AND FIX TO WALL AS SHOWN FROM LINVAR STORAGE DIRECT OR
MUTUAL AUSTEN SAFE AND SECURITY $\triangle 2$
1-OFF 1400h x 500 x 500 RIFLE SAFE
ORDER - JQ140KC

WINDOW SILLS

EXTERNAL - BRICK ON EDGE, PLASTERED AND PAINTED.
INTERNAL - 225 x 10mm NUTEC FIBRE CEMENT

ROOF AND SIDE CLADDING SHEETING

SAFINTRA SHEETING - IBR PROFILE
0,4mm THICKNESS
AZ150 PREPAINTED COATING SYSTEM
COLORPLUS - DESSERT SAND COLOUR
FASTENERS TO BE APPROVED OR SUPPLIED BY SAFINTRA

SHEETING TO BE LAID STRICTLY TO MANUFACTURERS SPECIFICATIONS BY AN SAFINTRA APPROVED ERECTOR.
A FIVE YEAR GUARENTEE SHALL BE ISSUED FOR SITE WORKMANSHIP AND WATER TIGHTNESS.

HH ROBERTSON SHEETING - IBR 686PROFILE
0,53mm THICKNESS
G550 STEEL GRADE
AZ150 ZINCALUME COATING
COLORBOND - GEMSBOK SAND COLOUR
FASTENERS TO BE APPROVED OR SUPPLIED BY HH ROBERTSON

SHEETING TO BE LAID STRICTLY TO MANUFACTURERS SPECIFICATIONS BY AN HH ROBERTSON APPROVED ERECTOR.
A FIVE YEAR GUARENTEE SHALL BE ISSUED FOR SITE WORKMANSHIP AND WATER TIGHTNESS.

SHEETING TO BE FIXED WITH ZINC ALLOY COATED CLASS 3 SELF DRILLING SCREW WITH TYPE 17 POINT (SHARP) AND 12mm HEX. WASHER HEAD

$\triangle 2$ **HYDROBOIL SPECIFICATION**
KWIKOT KWIK BOIL-5 S/S INSTANT BOILING WATER DISPENSER - 5LITRE.
INSTALL OVER PREPBOWL AS SHOWN ON PLAN.

$\triangle 2$ **FLOOR TILES**
CTM - KILIMANJARO RANGE 350 x 350 NON-SLIP DARK BROWN TO ESKOM APPROVAL.
GENESIS ALUMINIUM TILE-IN NLM108 44x10 STAIR NOSING

ABLUTION WALL TILES
CTM - KILIMANJARO RANGE 300 x 300 TO ESKOM APPROVAL.
TWO ROWS ABOVE WORKTOP ON TWO SIDES.
INSTALL MATCHING PVC EDGING STRIPS.

$\triangle 2$ **ROOF INSULATION**
4mm "ALUCUSHION BUBBLEFOLD" SINGLE SIDED ALUMINIUM FOIL FACED INSULATION MATERIAL IN 1250mm WIDTHS WITH WHITE POLYETHELENE FACING DOWNWARDS WITH 100mm LAPS AT ALL JOINTS.
OR
SUPER SISALATION - FR405 FIRE RETARDANT ALUM. FOIL INSULATION FIXED TO TOP OF TRUSSES TO MANUFACTURERS SPECIFICATIONS.
INSULATION MATERIAL TO BE LAID OVER TRUSSES AND STAPLED TO IT BEFORE FIXING PURLINS.
 $\triangle 2$ 135mm THICK AEROLITE INSULATION ON CEILING BETWEEN TRUSSES.

LOCKERS IN ABLUTION
INSTALL AND FIX TO WALL AS SHOWN FROM LINVAR STORAGE DIRECT
2-OFF SINGLE TIER LOCKERS 1750h x 305w x 450d
0,6mm SHEET METAL POWDER COATED IN HAMMERTONE GREY FINISH.

FLAT CONCRETE ROOF
SEE DRG. 0.54/

PAINT
WINDOW PLASTERED ARCHITRAVE
PLASTERED CORNER COLUMNS
PLASTERED PORCH COLUMNS
FLATROOF STEEL I-BEAM
NUTEC PLANK FACADE
INTERIOR WALLS
INTERIOR WINDOW SILLS
TIMBER OVERHANGS
DOOR D2 FRAME AND DOOR

2	VARIOUS	DBN	AN	DBN	27-11-17		
1	PLASTERSKIM ADDED. SHEETING NOTE CHANGED	DBN	AN	DBN	10-7-12	SHT 1	PLAN
REV	REVISION DESCRIPTION	BY	CHKD	AUTH	DATE	REFERENCE DRAWINGS	
APPROVED BY					ESKOM HOLDINGS LIMITED REG NO. 2002/015527/06		
DJ SENEKAL							
DATE 29-8-2011		TRANSMISSION SUBSTATIONS ACCESS CONTROL BUILDING-2011 FINISHES SCHEDULE					
CHECKED BY							
DBN							
DATE 29-8-2011							
DRAWN BY		© 0.54/7515					
DB NAUDE							
DATE 12/7/2011							
SCALE AS SHOWN		SHEET NUMBER		REVISION			
		2		2			