

[illegible]


ELEVATION — MAIN WALLS (2 OFF)

ELEVATION — CROSS WALLS (10 OFF)

NOTES:
 CONCRETE MIX = 30/19
 COVER TO MAIN REINFORCEMENT = 40mm
 FOR CONCRETE LAYOUT SEE B.S. BEREMAN & PARTNERS DRS. NO. 1513/582

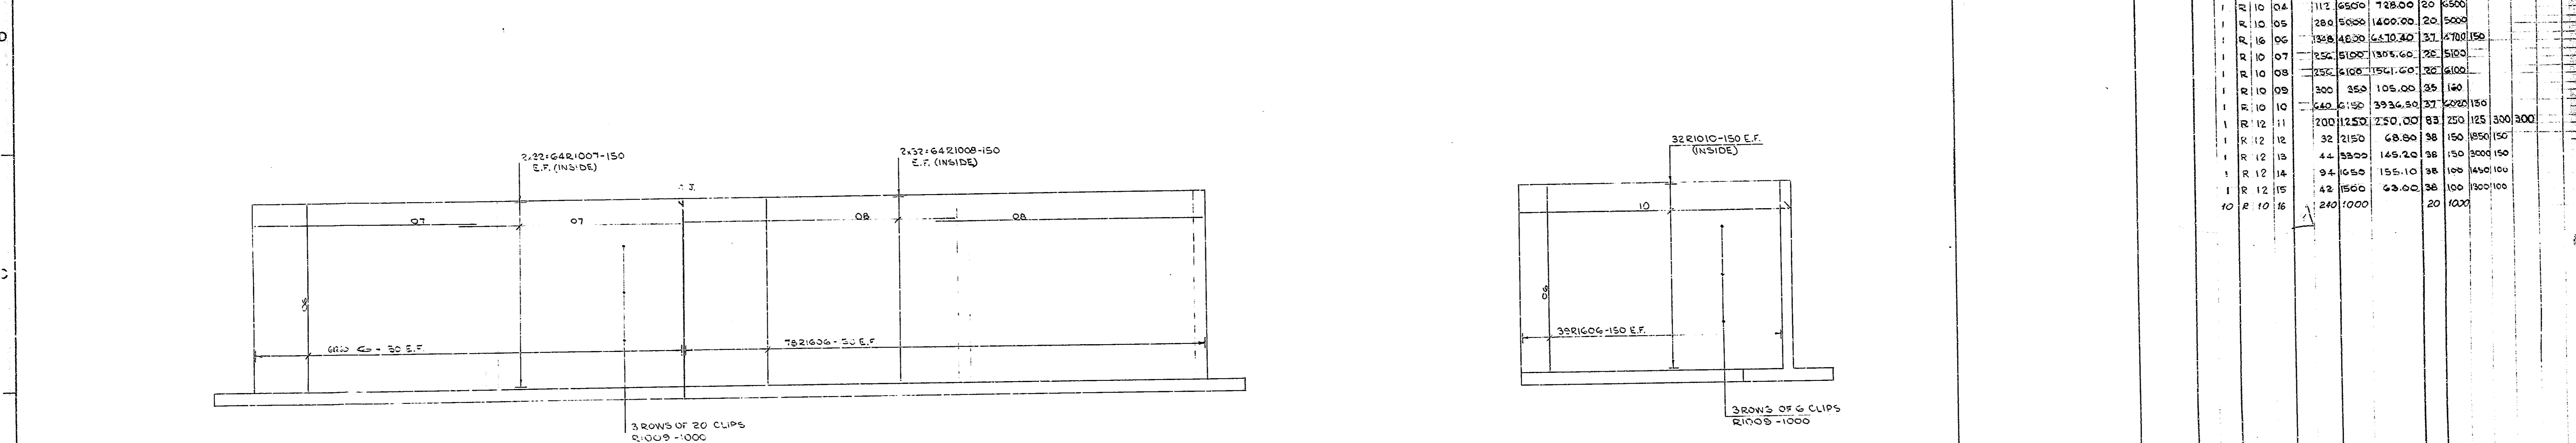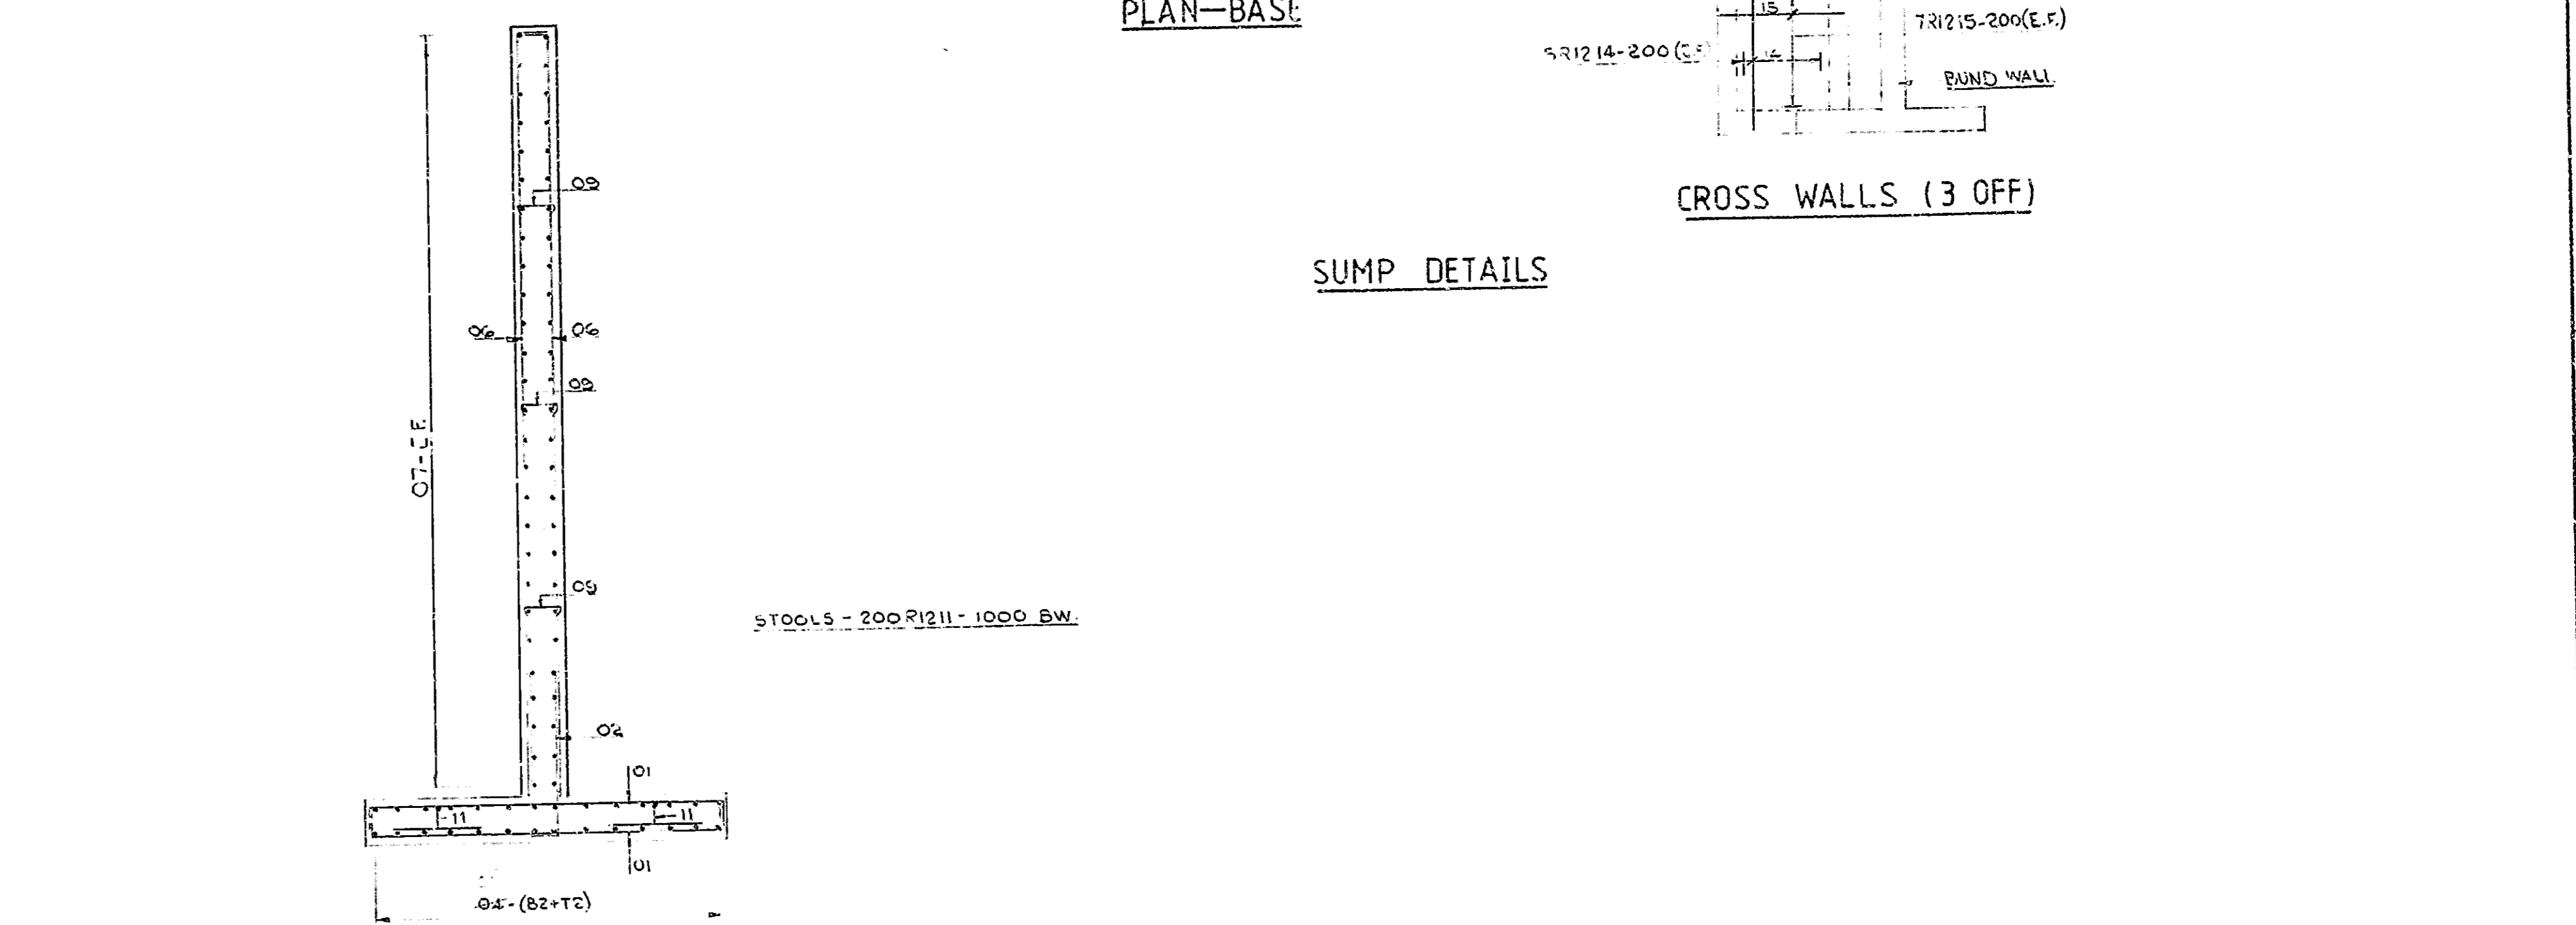

TYPICAL SECTION (1:25)

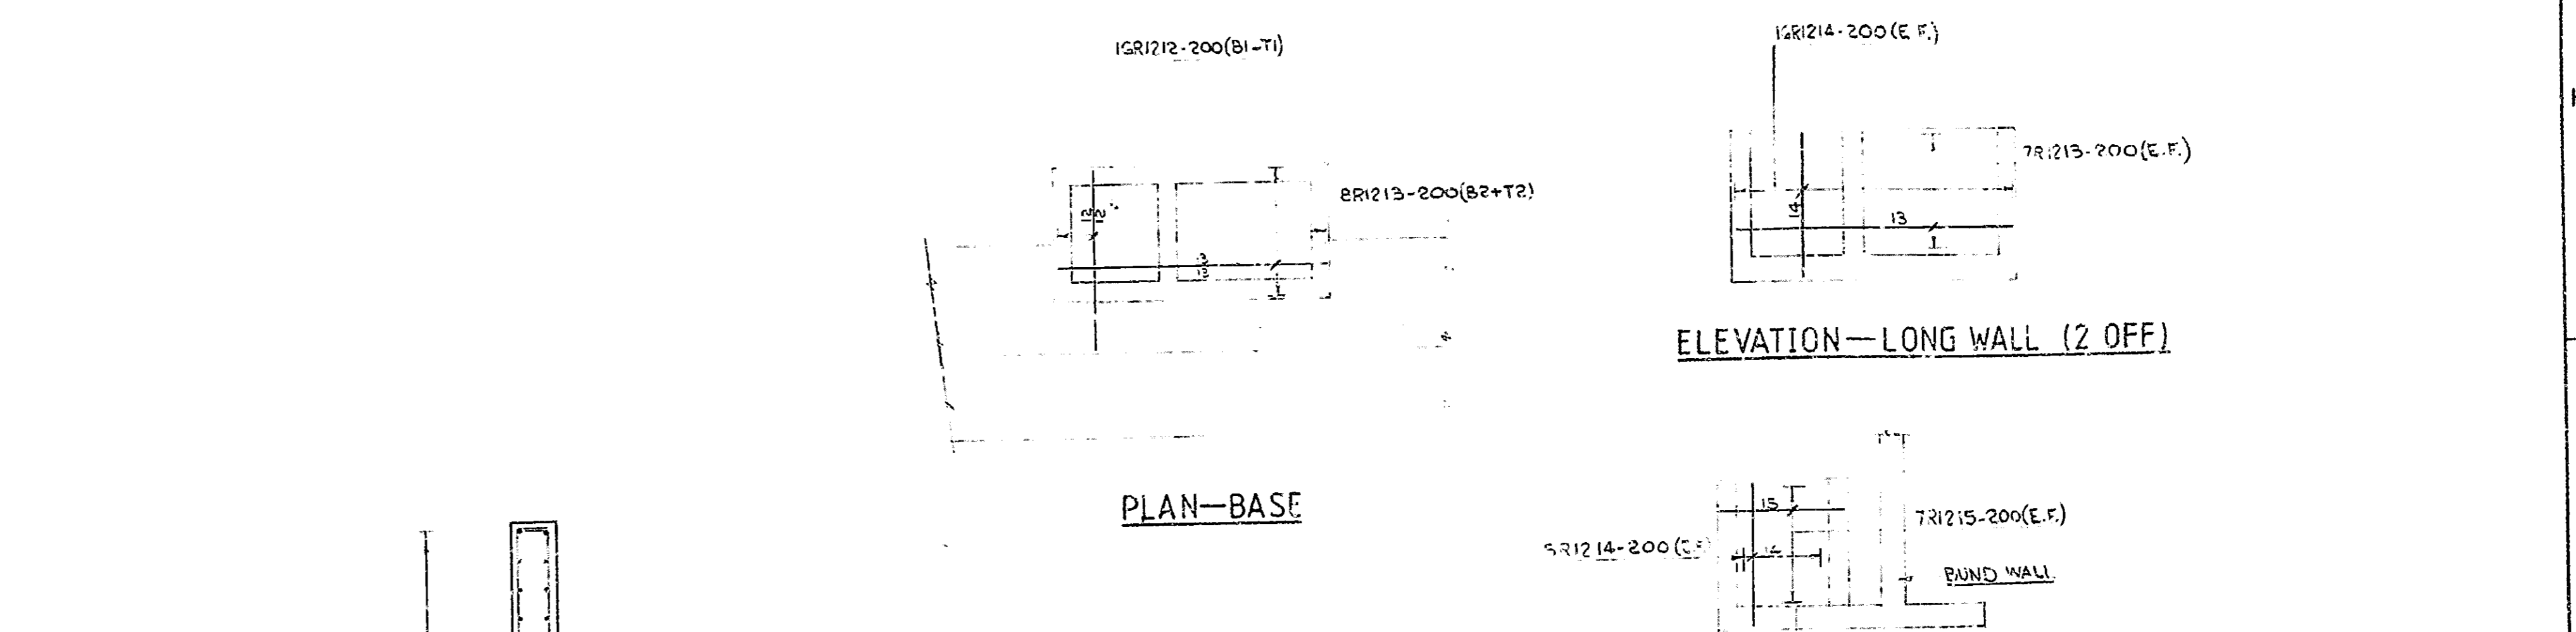[illegible]

ELEVATION — CROSS WALLS TO GUTTER

NOTES:
CONCRETE MIX = 30/1/9
COVER TO MAIN REINFORCEMENT = 40mm
FOR CONCRETE LAYOUT SEE B.S. BEARMAN & PARTNERS ORG. NO. 1613/1920
ESCON ORG. NO.

[illegible][illegible]

4 3 2 1