



ITEM 1

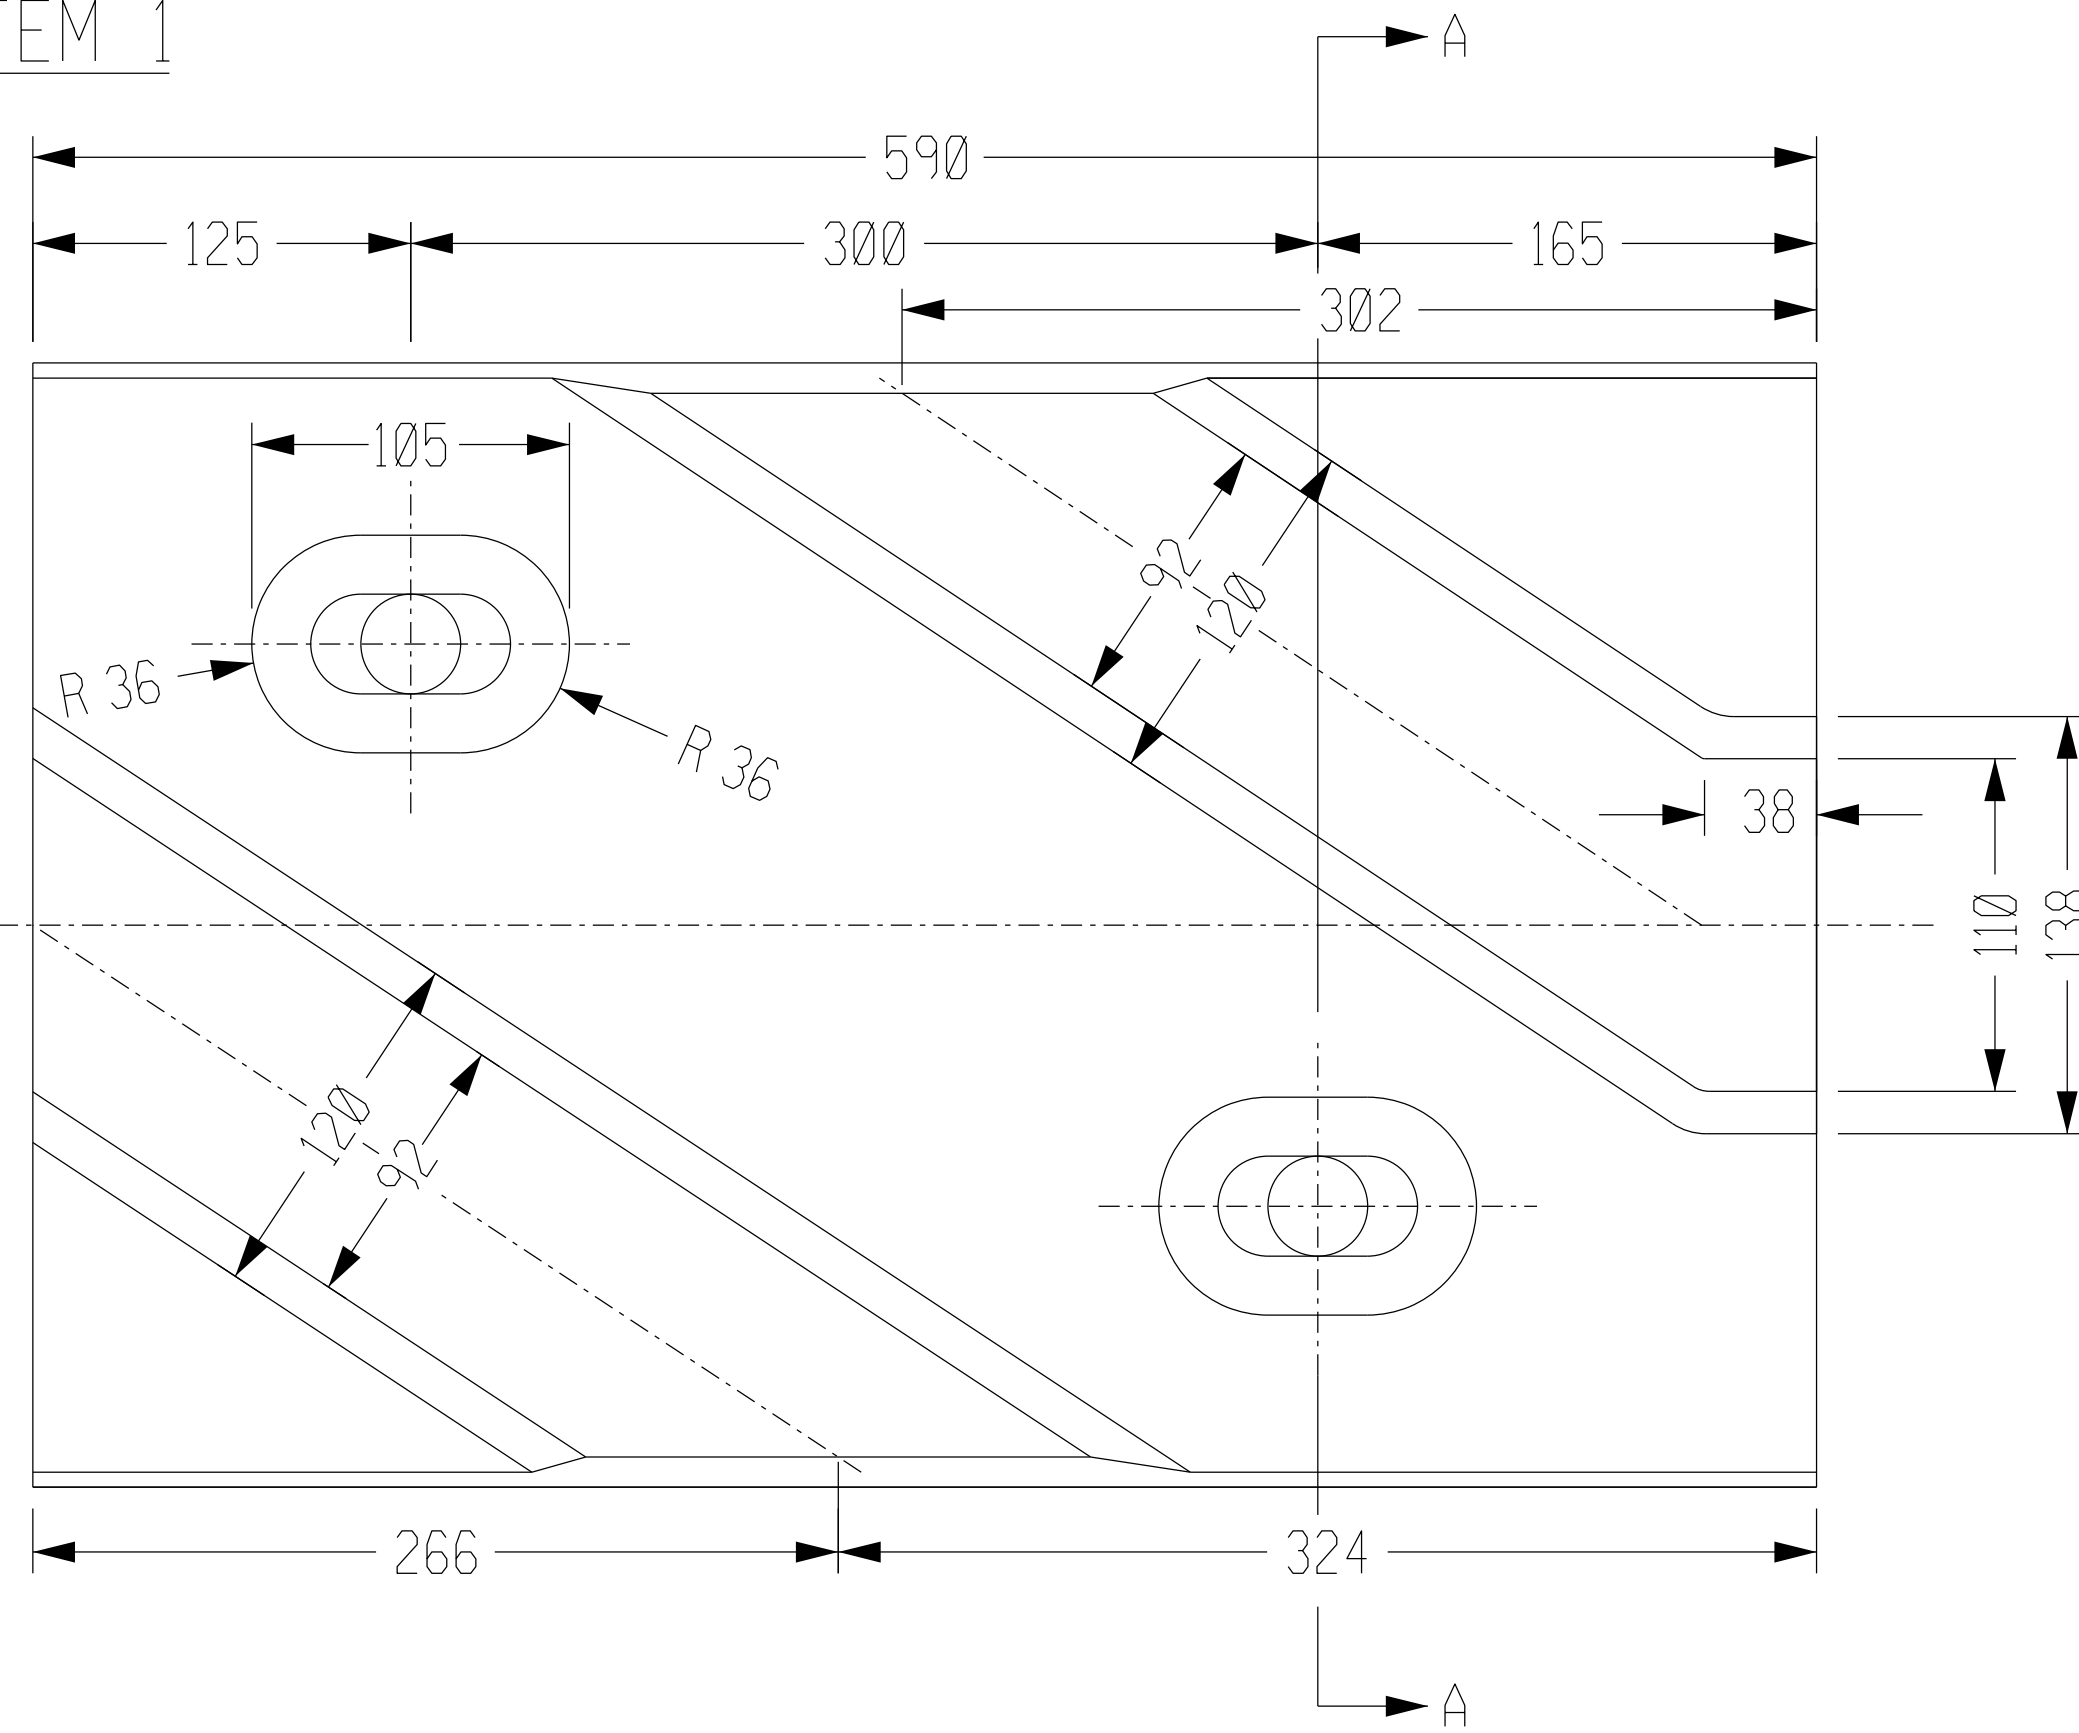


MATIMBA MILL OBLIQUE SHELL LINER MK B-14 (D/END)
NO REQ D -40/MILL
MAT L:-HIGH CHROME

ITEM 2


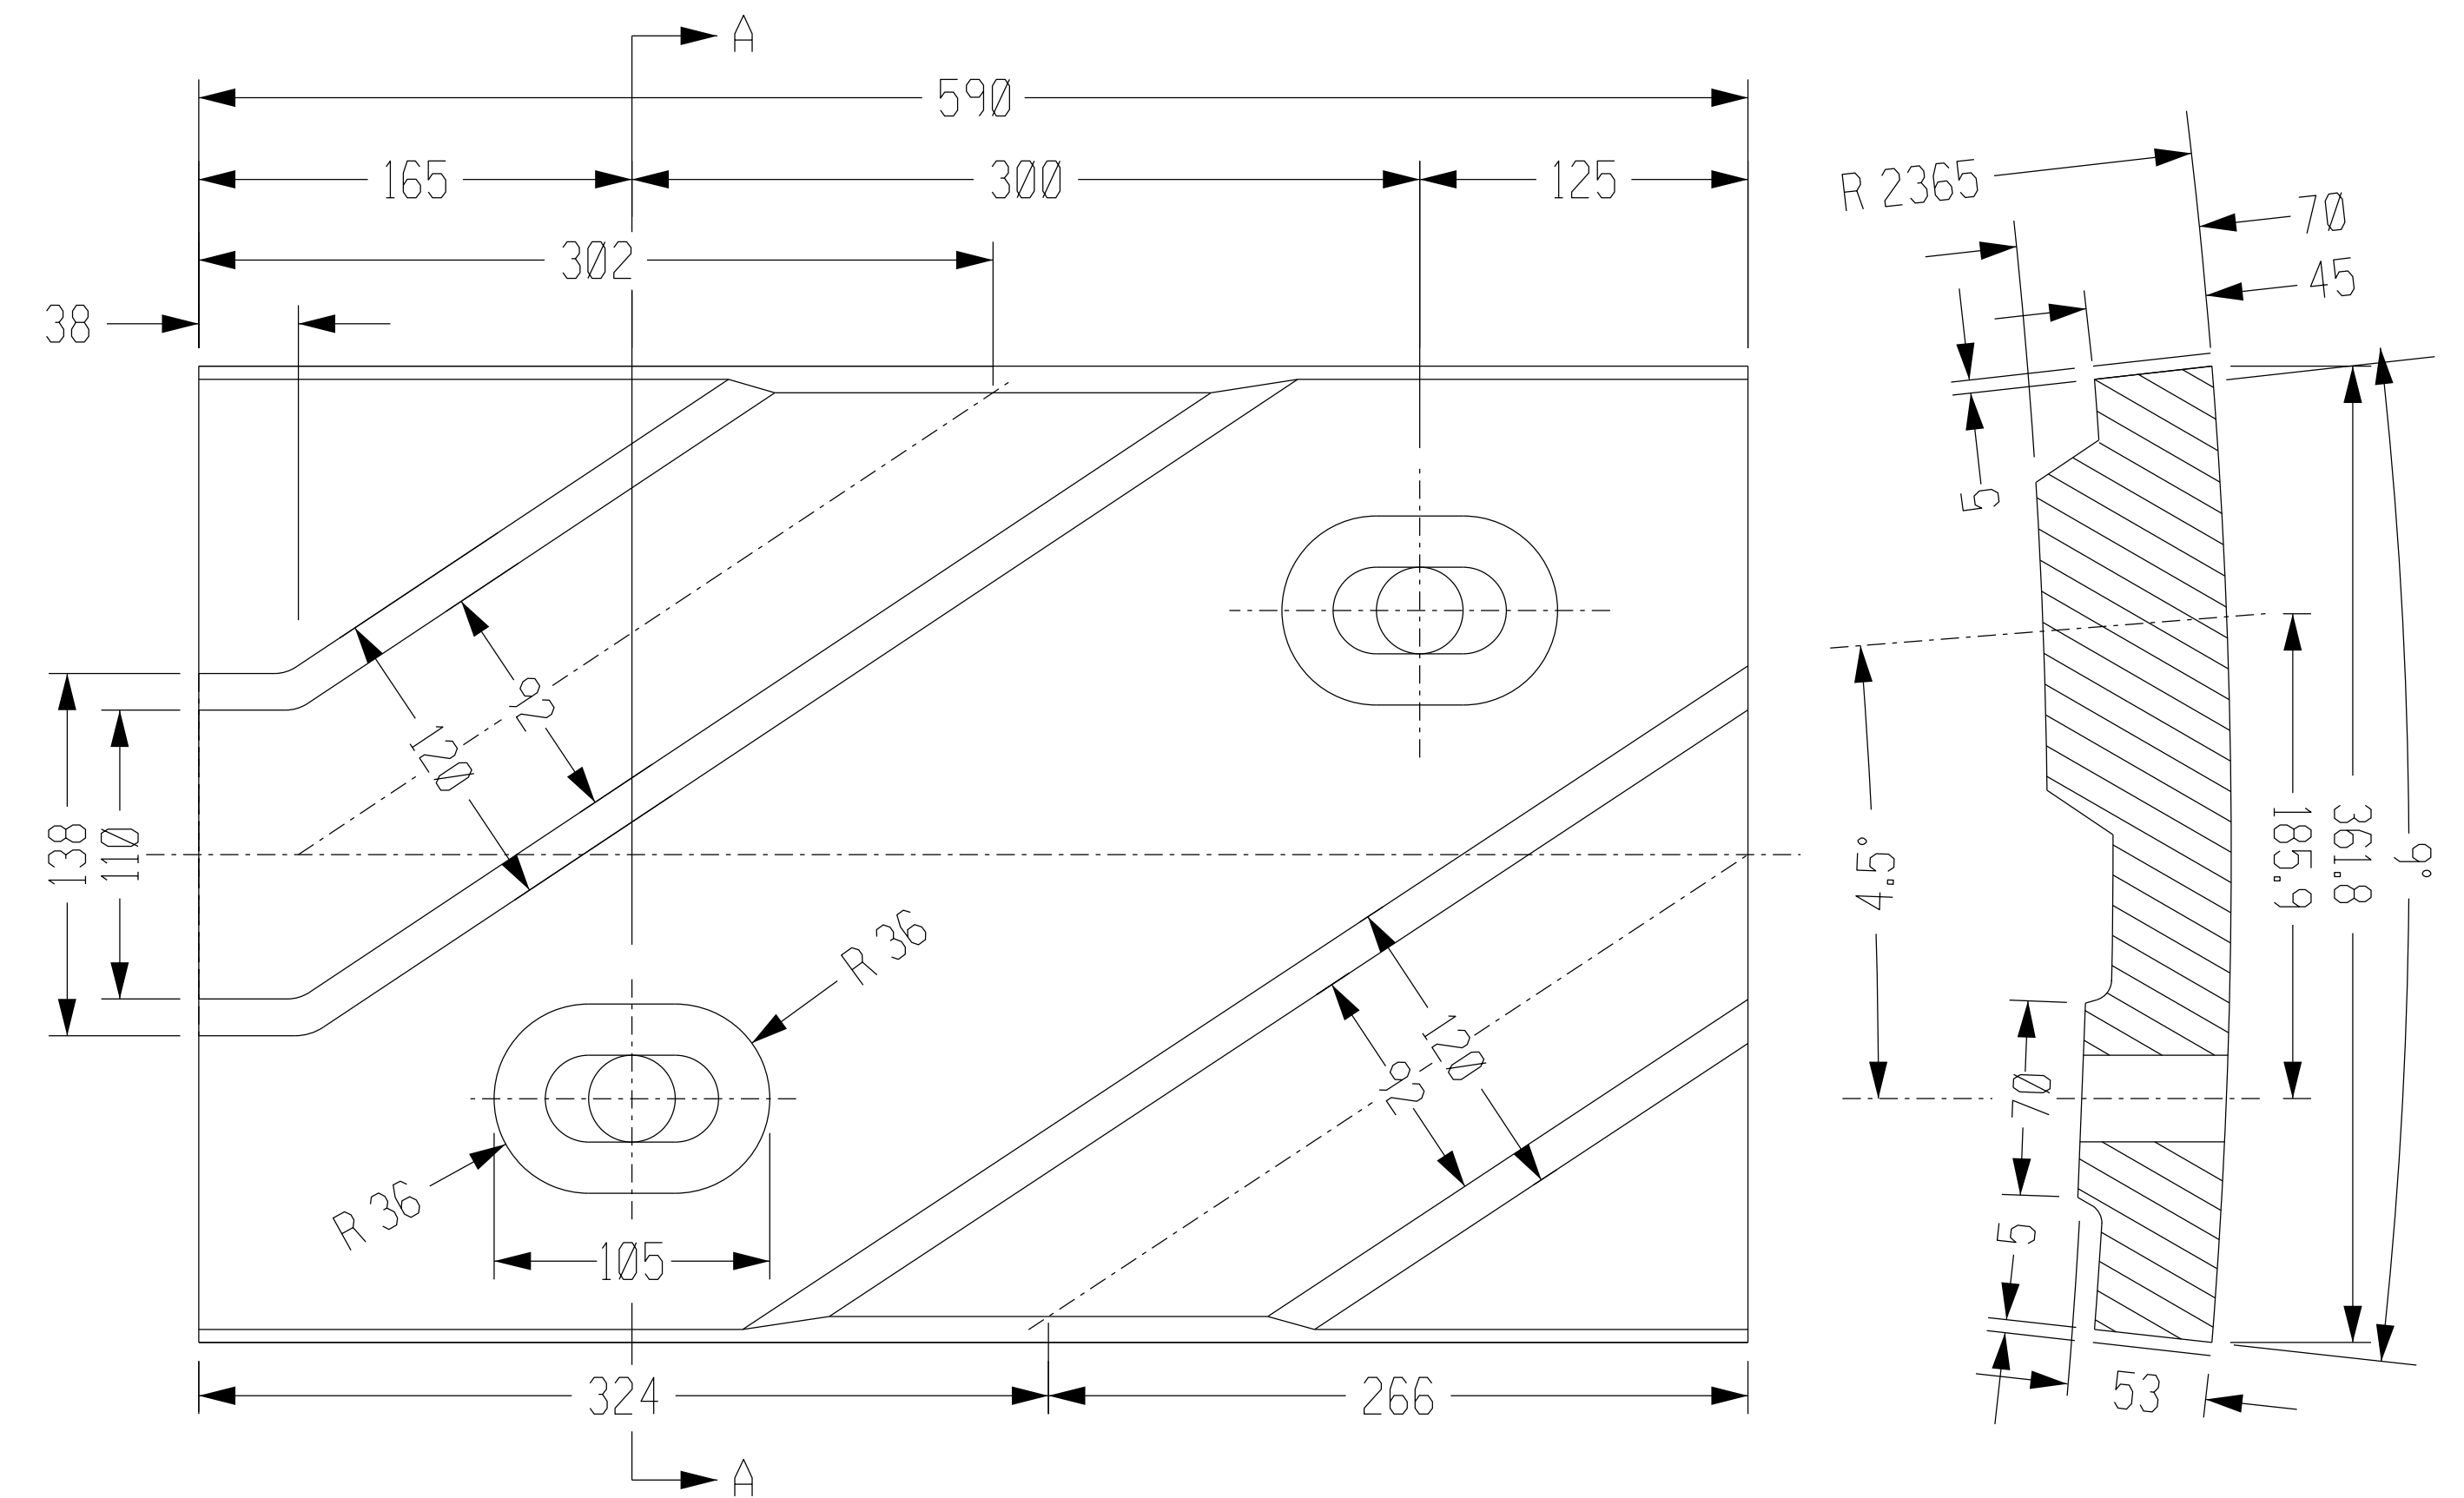


MATIMBA MILL OBLIQUE SHELL LINER MK B-15 (NON DRIVE END)
NO REQ D -40/MILL
MAT L:-HIGH CHROME


ITEM 3

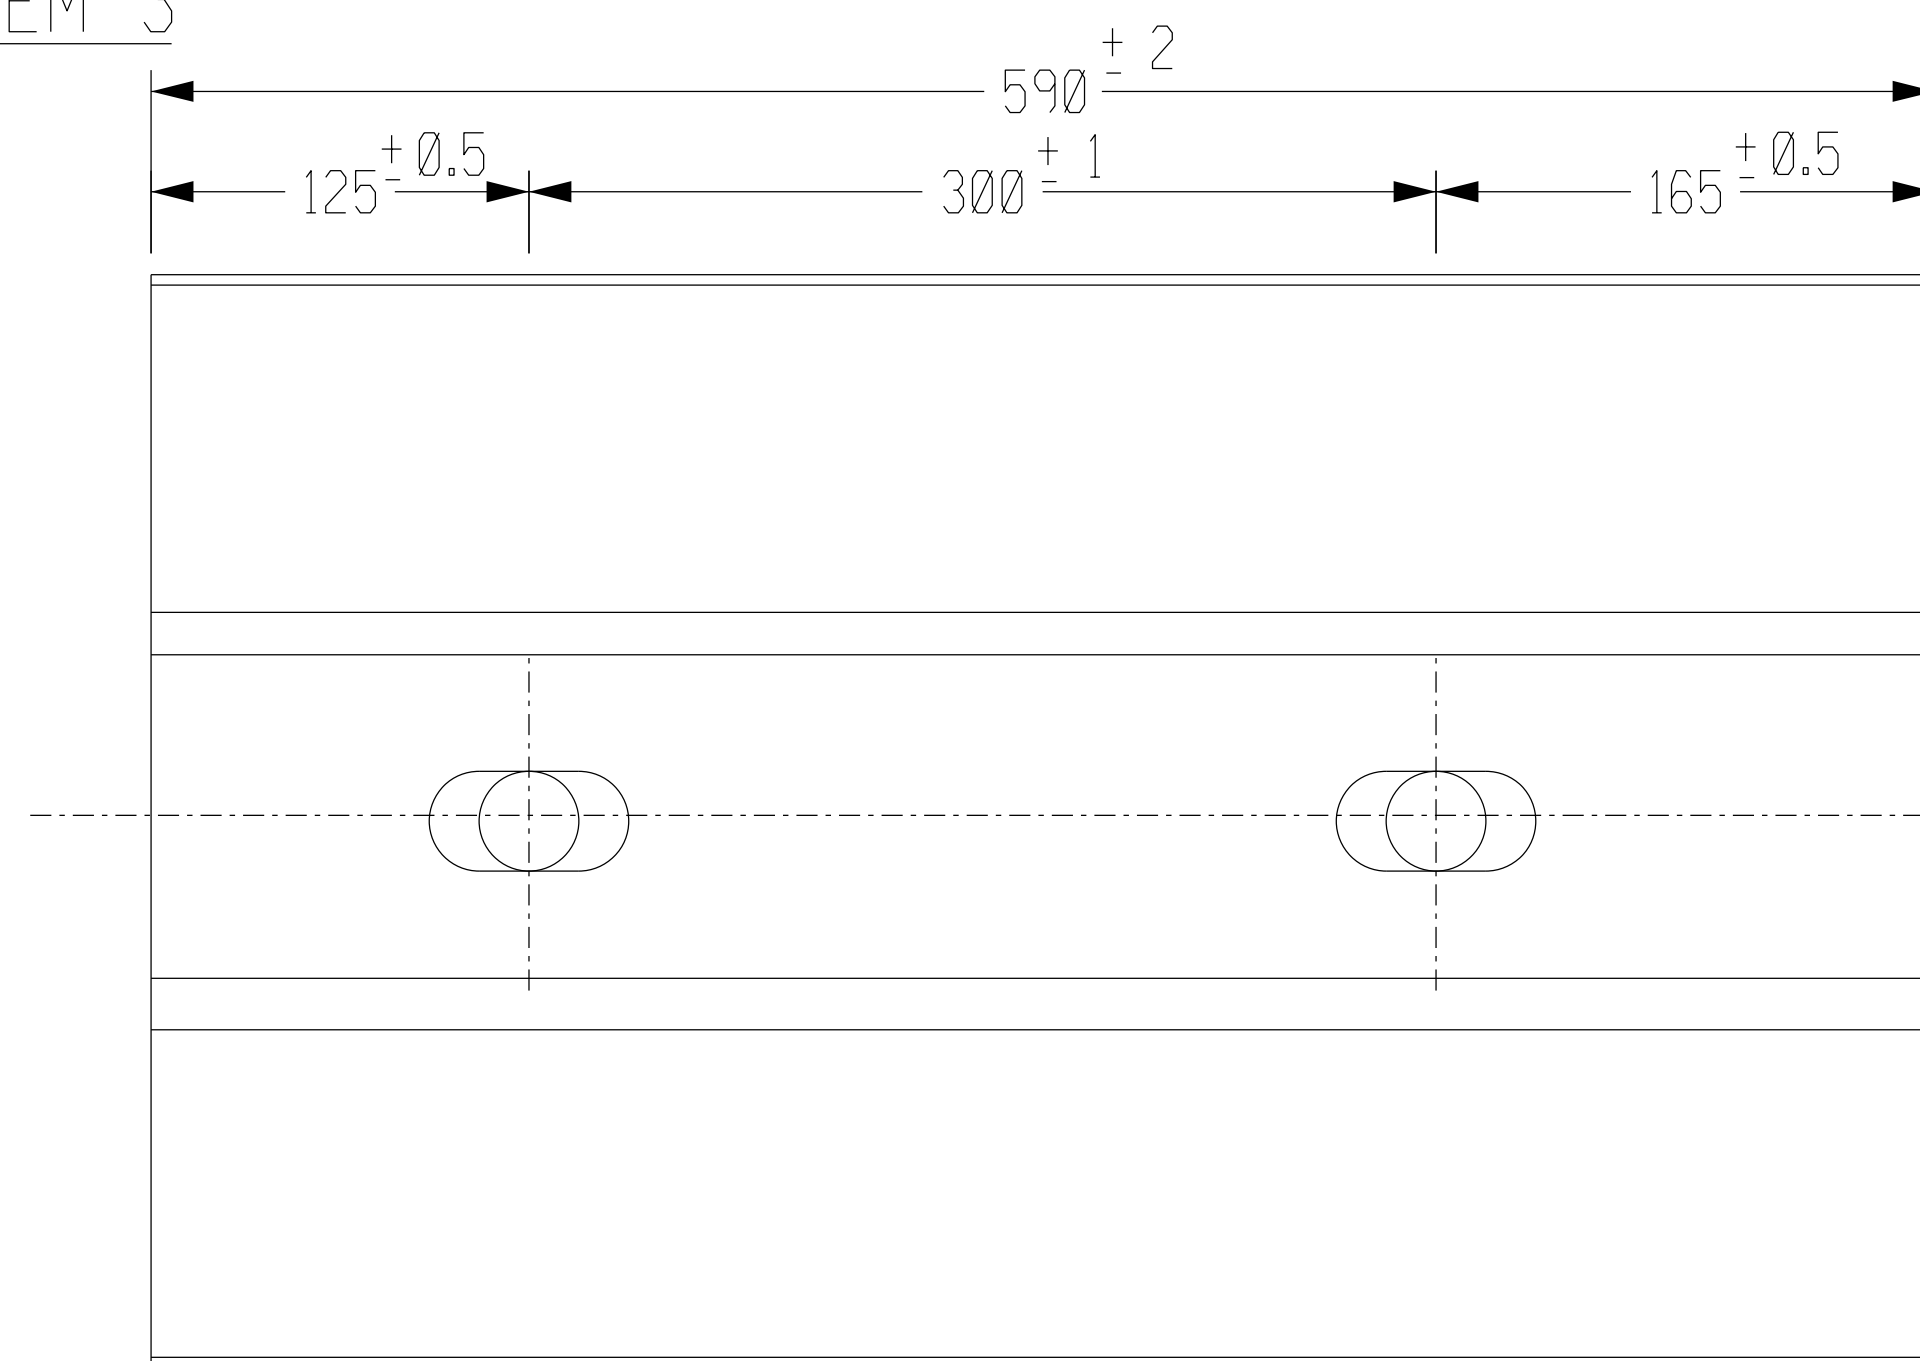

MATIMBA MILL CYLINDRICAL SHELL LINER
NO REQ D -400/MILL OR AS PER ORDER
MAT L:-HIGH CHROME

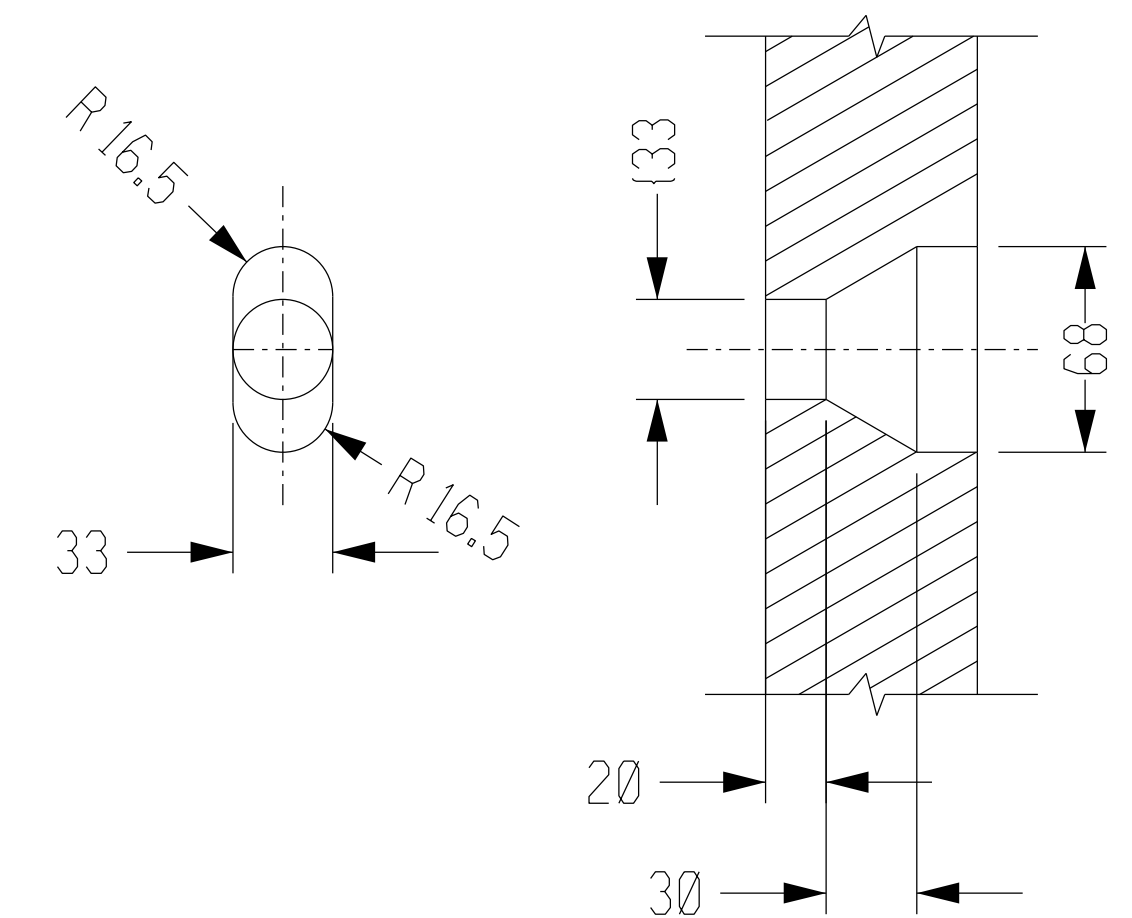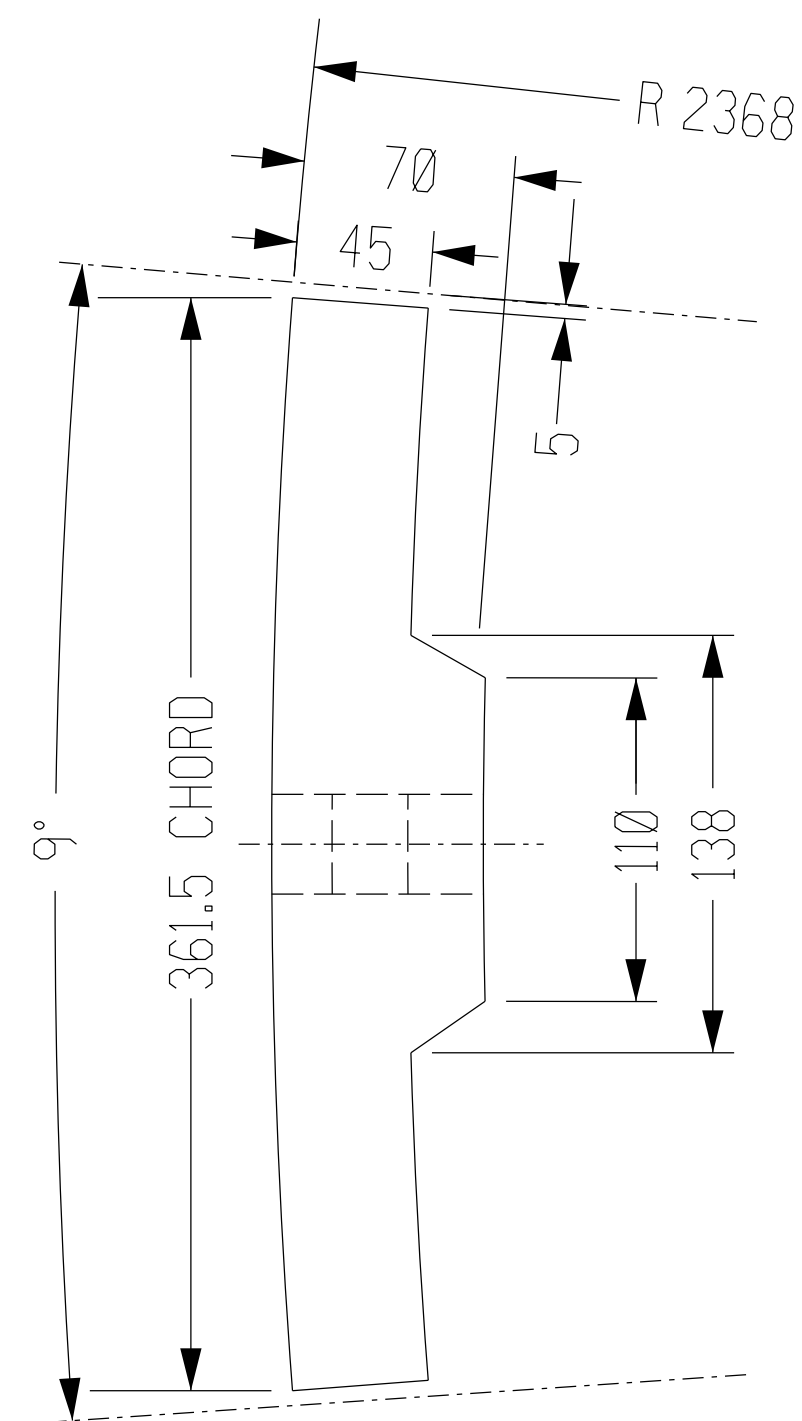

BOLT HOLE DETAILS

20 00	11 03	NEW DRAWING		A.M	Y.M	H.v.V	G.v.dM		
00 00	00	FIRST ISSUE							
D.O. REV	DATE	** REVISION **		REV BY	CHKD BY	AUTH BY	KKS APP	0 - -	REFERENCE DRAWINGS
INDEX REFERENCE :									
DWG REGISTR	20 08	M.MOTHOPI		APPROVED BY :					
				W.H. PRETORIUS					
KKS APP	22 04	G.v.dM		22 04 2000					
AUTH BY	03 05	H.v.V		AUTHORISED					
CHKD BY	22 04	Y.M							
DRAWN BY	11 03	A.M							REV
SCALE	1:2		 Eskom		20.58/56948			00	

THIS DRAWING HAS BEEN CREATED ON A C.A.D. SYSTEM.
ANY AMENDMENT MUST BE EFFECTED ON THE SAME SYSTEM