



SECTION A-B

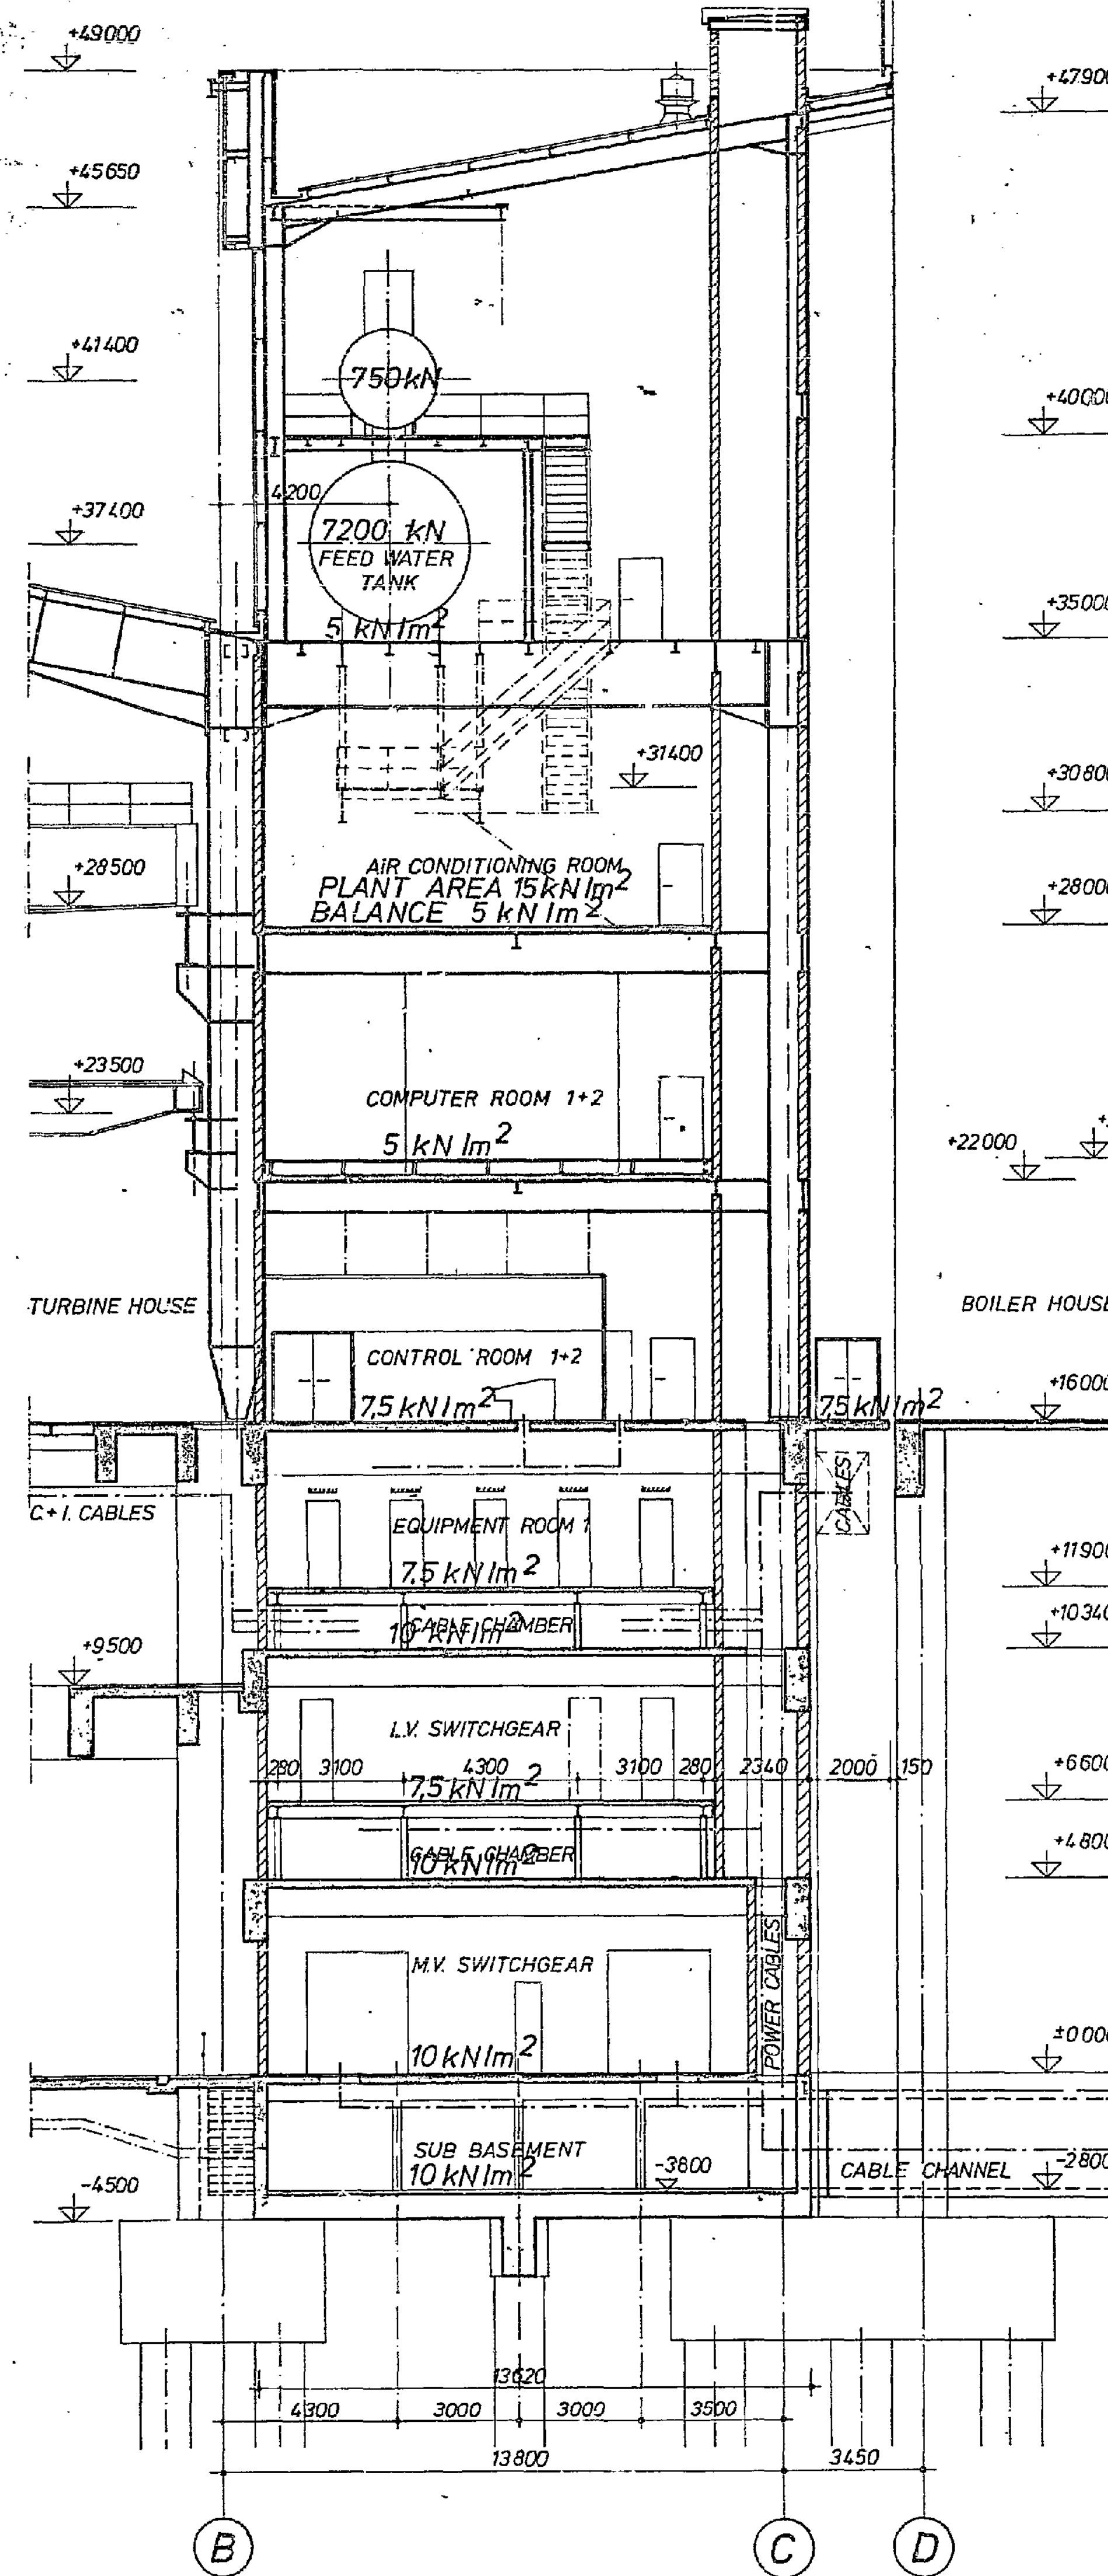

SECTION C-D

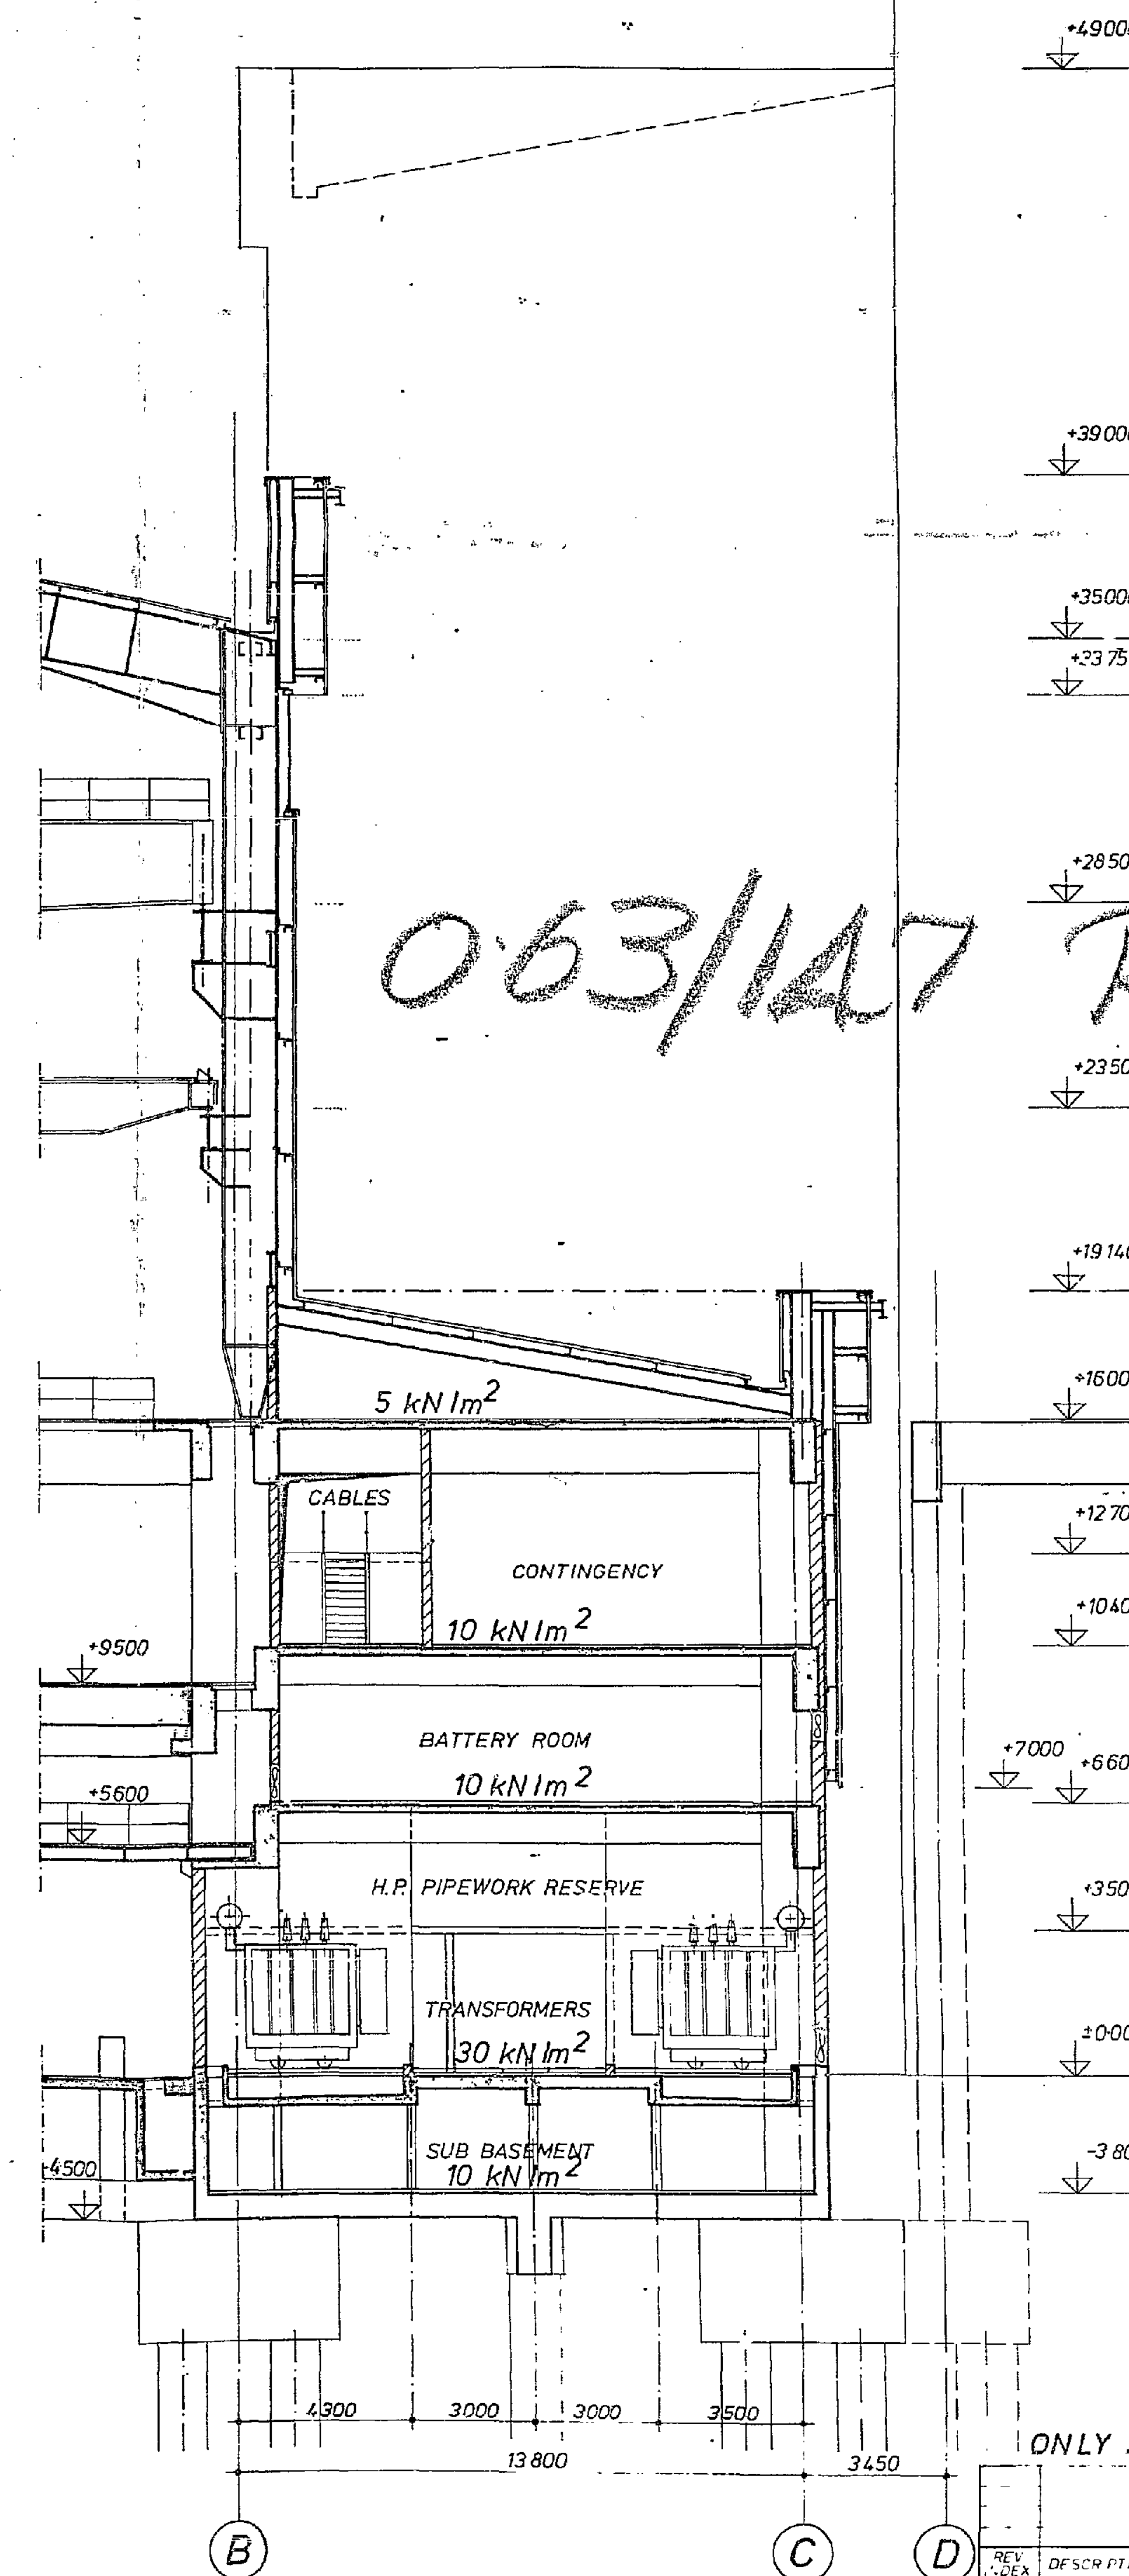

SECTION E-F

0.63/147 RIO
Sh 12

ESKOM (31-8-198)	EVKOM
CONTRACT	KONTRAK
SACR. N.	BEST. N.
INDEX	INDEX
REF. N.	VERWYS

DRAWING RECORDS
TEKENINGLEER

63	62	61	60	59	58	57	56	55	54	53	UNIT 6
53	52	51	50	49	48	47	46	45	44	43	UNIT 5
43	42	41	40	39	38	37	36	35	34	33	UNIT 4
33	32	31	30	29	28	27	26	25	24	23	UNIT 3
23	22	21	20	19	18	17	16	15	14	13	UNIT 2
13	12	11	10	9	8	7	6	5	4	3	UNIT 1

KEY PLAN TURBINE HOUSE AND AUX. BAY
ONLY APPLICABLE TO LOADING DATES

REV.	DESCRIPTION	DATE	NAME
