

NOTE:  
 1. WATER TREATMENT BUILDING  
 FLOOR LEVEL, F.E.L. 6000 FT.  
 EQUIVALENT TO ESCOM BATH  
 EL. 1407.800  
 2. INSIDE WATER TREATMENT BUILDING  
 ALL PUMP BASE PLATE UNDERGIRDERS  
 ELEVATION TO BE +250 UNLESS  
 OTHERWISE STATED.

REF. DESIG.  
 1. FOR SECTIONS TO THIS PLAN  
 SEE 21361-0-01-3  
 2. OVERALL PLOT PLAN  
 DES. NO. 21361-0-01-1


HOLDS:

G	VESSEL 10055005	RS J.H.
F	ADD	
E	ADD	
D	ADD	
C	ADD	
B	ADD	
A	ADD	

REVISIONS

NO.	DESCRIPTION	DATE
1	ISSUED FOR CONSTRUCTION	18-03-1988
2	ISSUED FOR ESCOM CHANGE	
3	ISSUED FOR ESCOM CHANGE	
APPROVED FOR CONSTRUCTION

DRG. REV. 3 DATE: 2-7-82

CONTRACT NO. 1-1531-213


21361-0-01-3

NOTE:  
 THIS DRAWING IS AMENDED  
 ALL PRINTS NOT CARRYING  
 AMENDMENT ART  
 TO BE DESTROYED

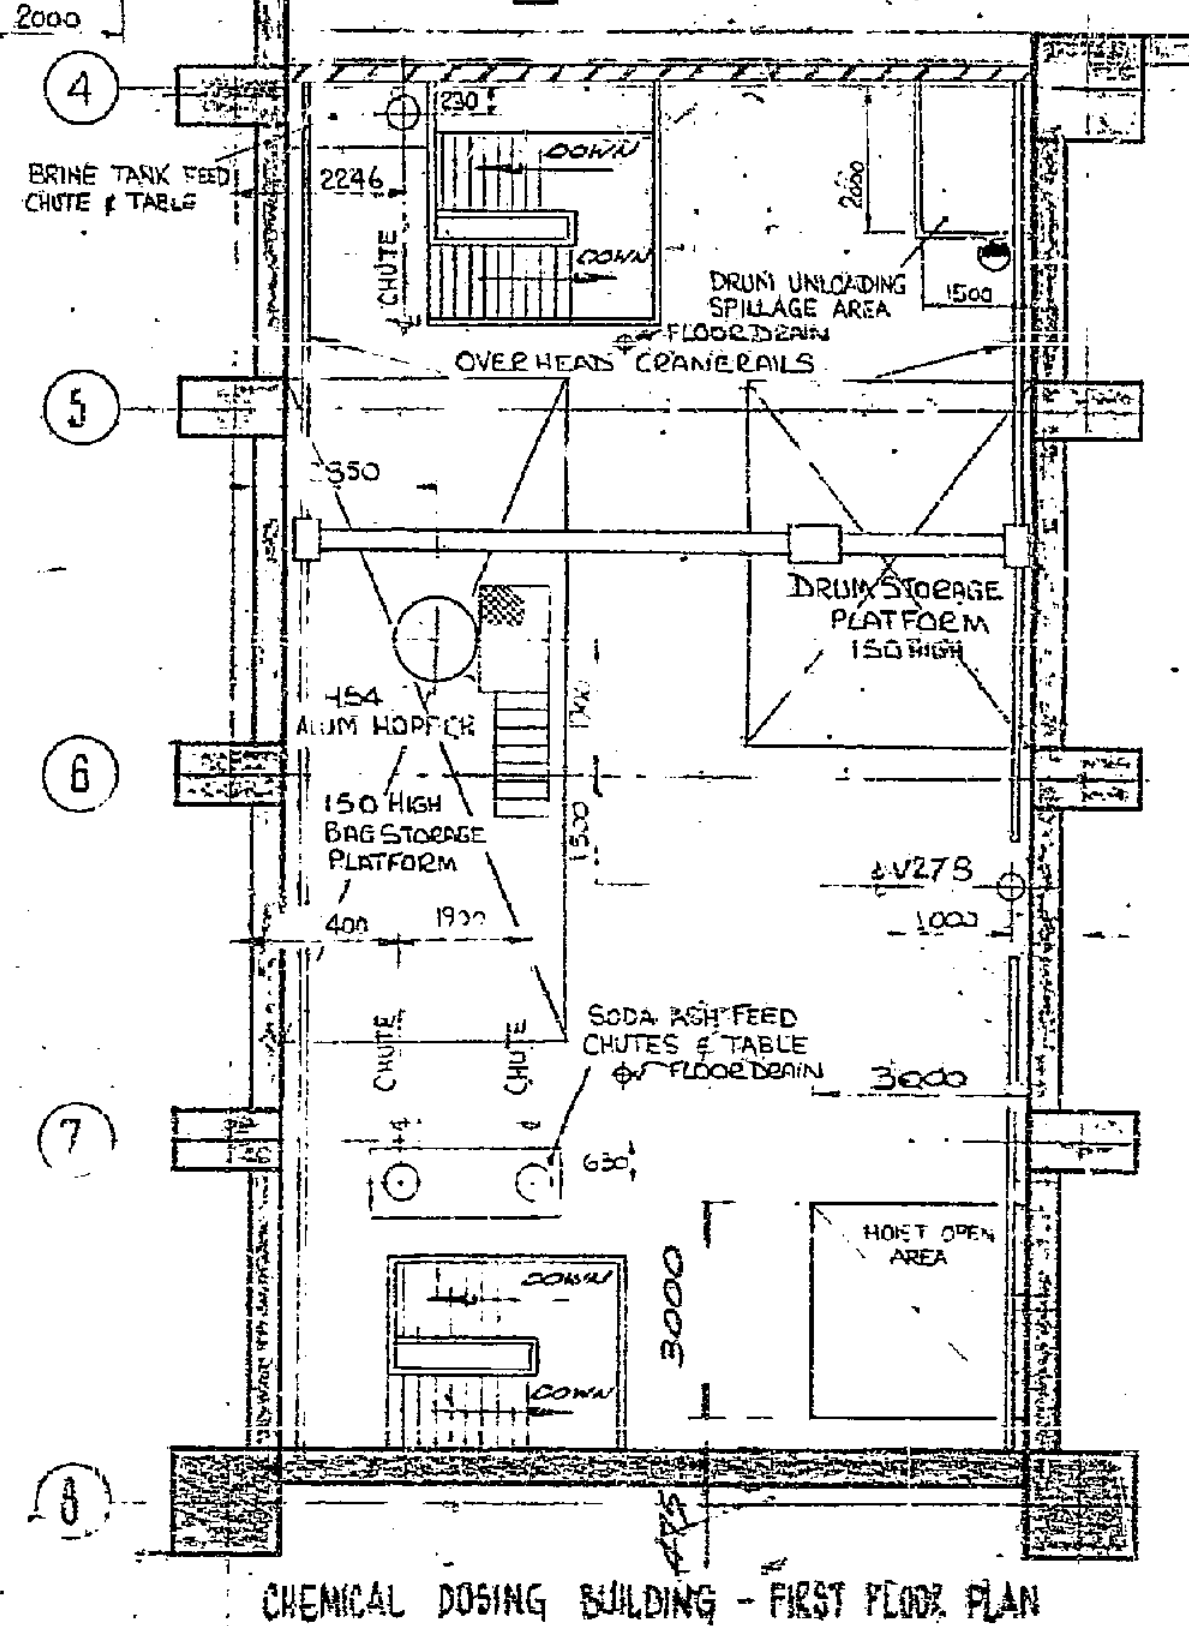

CHEMICAL DOSING BUILDING - FIRST FLOOR PLAN

AMMONIA EVAPORATION AREA - EL. 2800

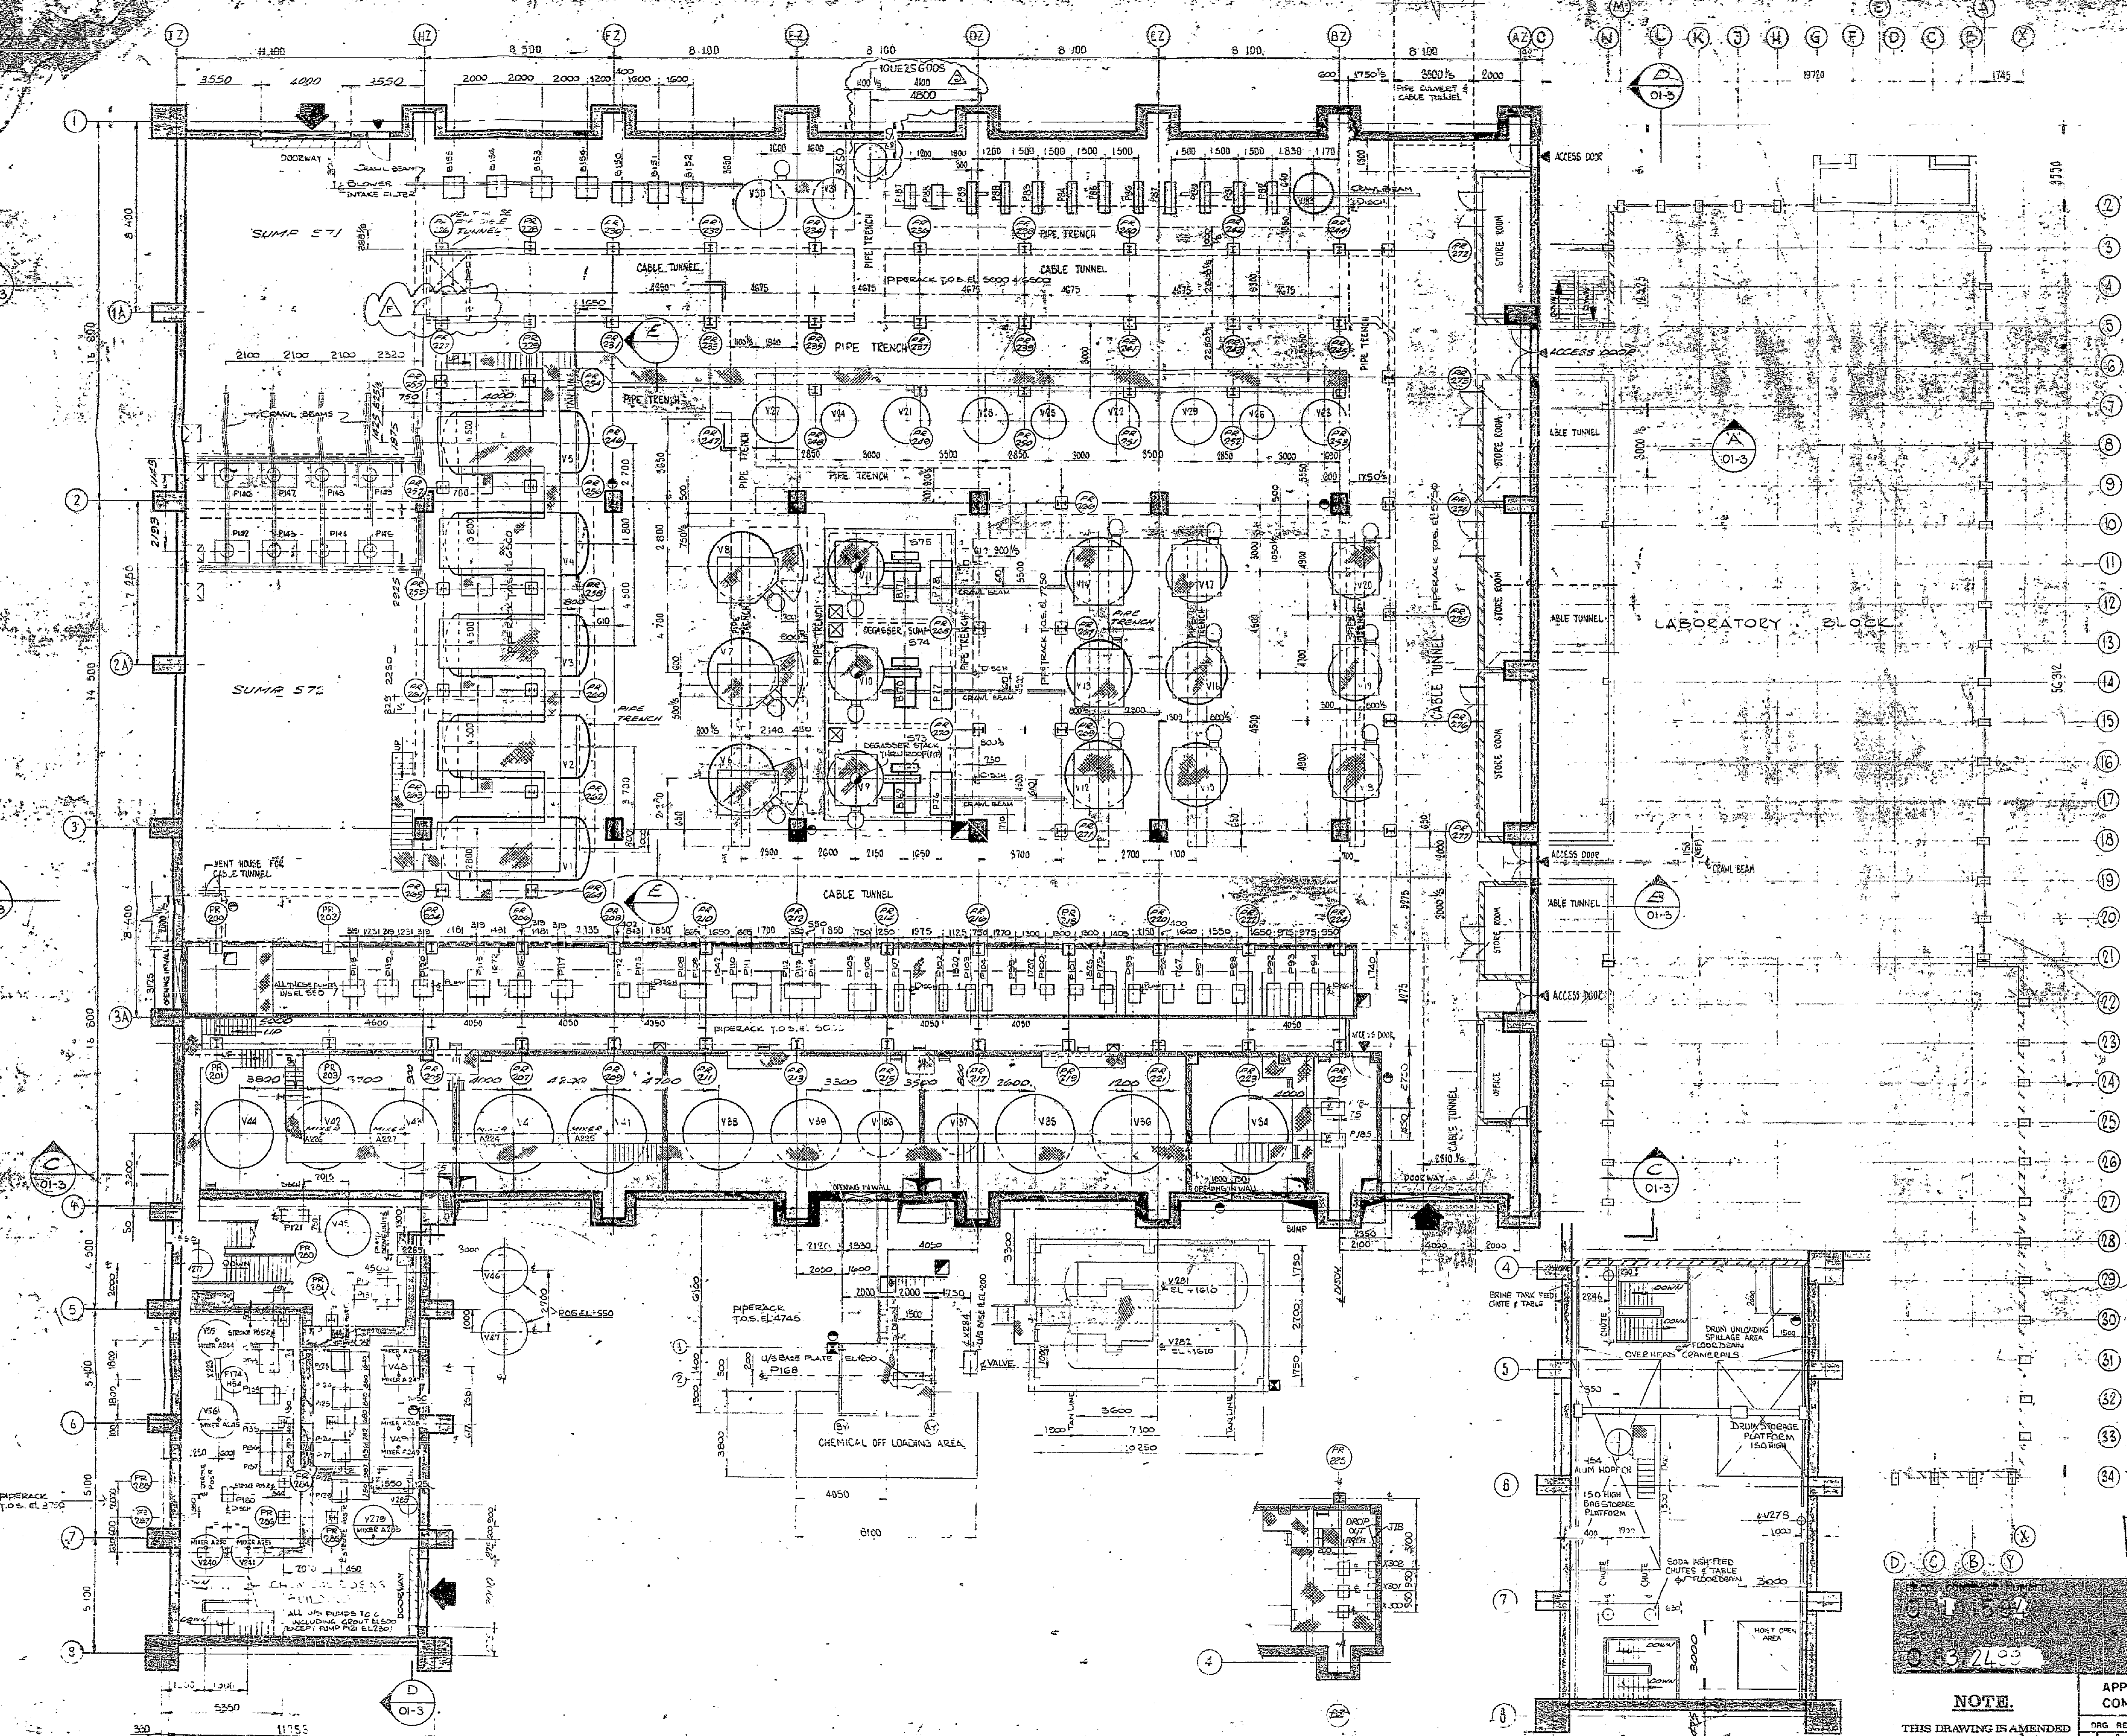

FLOOR LEVEL +6000