

NOTE:  
 1. THIS DRAWING IS TO BE READ IN CONJUNCTION WITH DRG'S 21361-D-01-2 AND 21361-D-01-8  
 2. PUMPS & BLOWERS ARE NOT SHOWN ON THESE SECTIONS, OMITTED FOR CLARITY.

**SCHEDULE OF TAN ELEVATIONS**


VESSEL N°	ELEVATIONS
V6	+1810
V7	+1810
V8	+1810
V12	+2075
V13	+2075
V14	+2075
V15	+2075
V16	+2075
V17	+2075
V18	+1500
V19	+1500
V20	+1500
V21	+1150
V22	+1150
**SCHEDULE OF PUMP UNDERSIDE OF BASE PLATE ELEVATIONS**

PUMP N°	BASE EL	PUMP N°	BASE EL	PUMP N°	BASE EL	PUMP N°	BASE EL
P76	+150	P99	+550	P122	+550	P145	+100
P77	+150	P100	+550	P123	+550	P146	+100
P78	+150	P101	+550	P124	+550	P147	+100
P79	+230	P102	+550	P125	+550	P148	+100
P80	+230	P103	+550	P126	+550	P149	+100

**SCHEDULE OF BLOWER UNDERSIDE OF BASE PLATE ELEVATIONS**

B150	+230	B153	+230	B156	+230	B171	+404
B151	+230	B154	+230	B159	+484		
B152	+230	B155	+230	B170	+484		

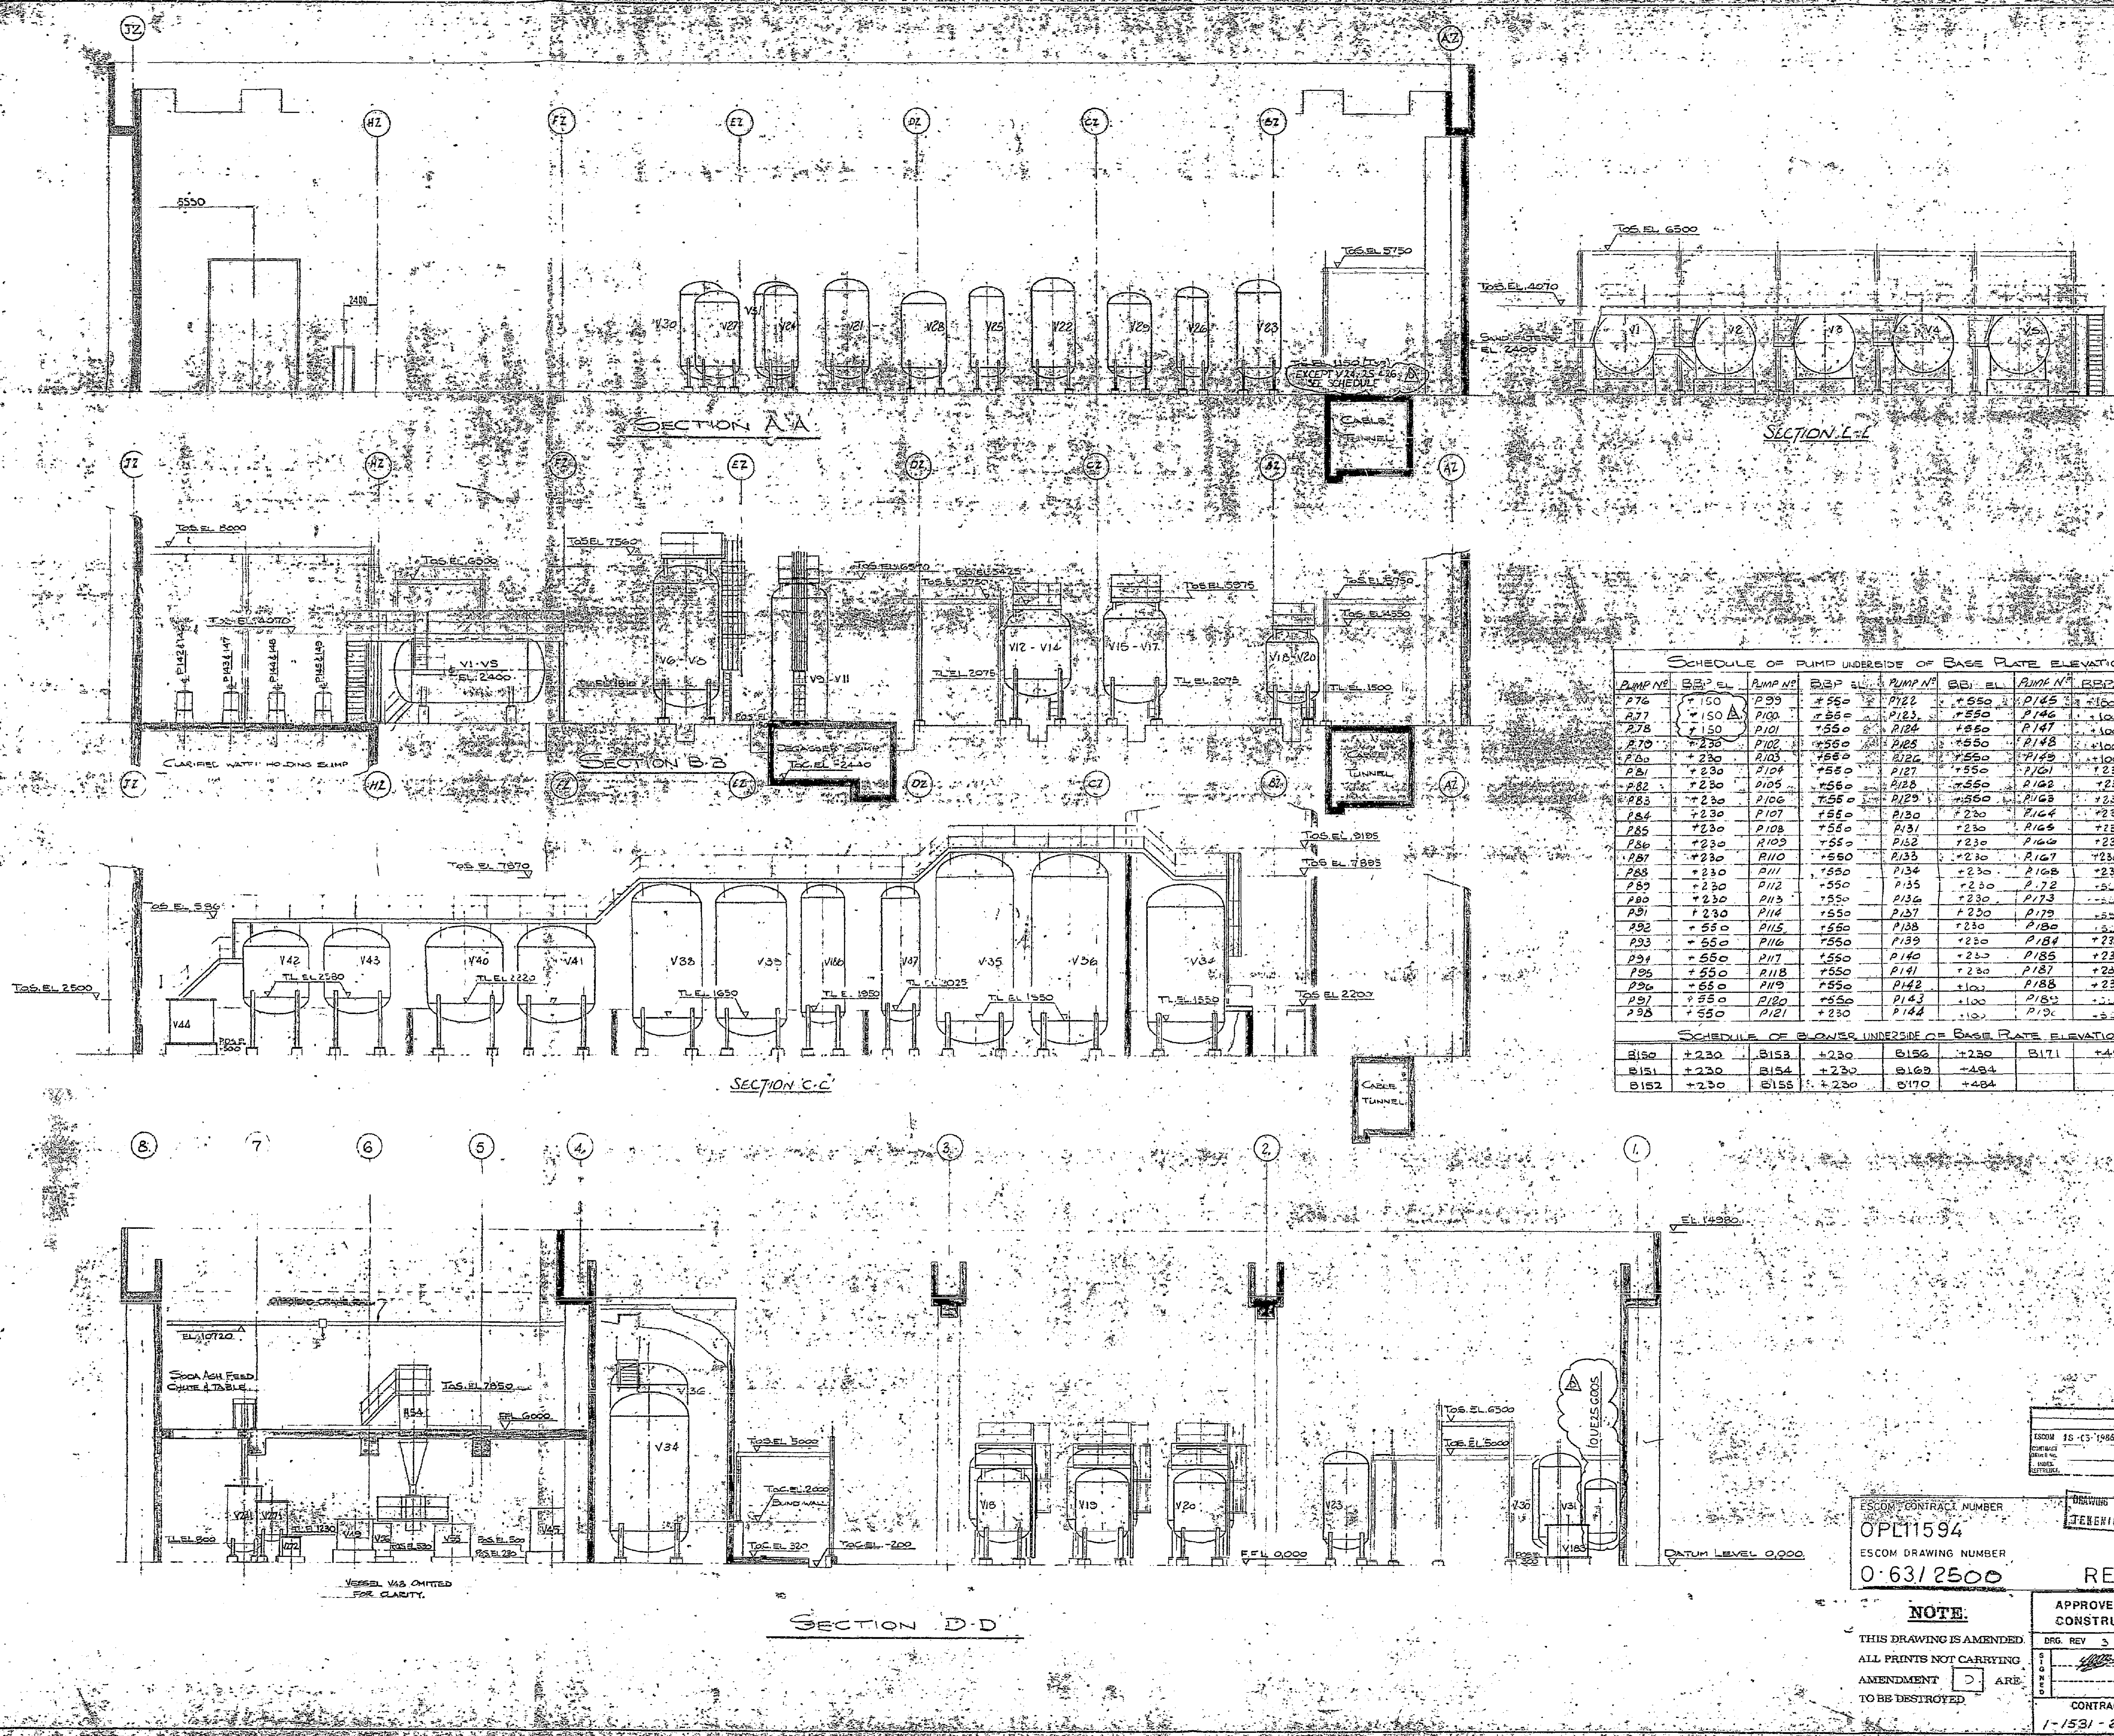

ESCOM CONTRACT NUMBER  
 OPL11594  
 ESCOM DRAWING NUMBER  
 0-63/2500

REV 4

APPROVED FOR CONSTRUCTION

DATE 2-7-82

CONTRACT NO.  
 1-1531-21361

APPROVED BY

**REVISIONS**


**NOTES**

THIS DRAWING IS AMENDED AS SHOWN

ALL PRINTS NOT CARRYING AMENDMENT ARE TO BE DESTROYED

THIS DRAWING IS THE PROPERTY OF FOSTER WHEELER ENERGY LTD. AND IS LOANED WITHOUT CONSIDERATION OTHER THAN THE BORROWER'S AGREEMENT THAT IT SHALL NOT BE REPRODUCED, COPIED, LENT OR DISPOSED OF IN ANY MANNER WITHOUT THE WRITTEN PERMISSION OF FOSTER WHEELER ENERGY LTD.