

6	NEW TITLE BLOCK IMPLEMENTED, DRAWING REVISED	Q.OTTE	K.NAICKER	13/08/2013
5	DRAWING REVISED	R.V	V.K.PILLAY	13/06/2012
4	NEW LOGO/TITLE BLOCK IMPLEMENTED.	W.L.G	R.R.FRAME	29/10/2003
3	CHANGES TO EARTH PAD.	L.G	D.J.V	01/10/2000
2	MOVED PHASE 6 FAILURE RELAY.	S.S	D.J.V	01/10/1999
1	NOTES 1 & 2 ADDED & LABEL POSITIONS INDICATED.	S.S	P.A.H	01/05/1999
REV	REVISION TO MASTER	BY	CHKD	DATE

REV	REVISION DESCRIPTION	BY	CHKD	AUTH	DATE
PROJECT APPROVED	DESIGN APPROVED				
	P.A.HENDEY				
DATE	DATE: 01/09/1998				
SCHEME APPROVED	DESIGN CHECKED				
	D.J.V.				
DATE	DATE: 01/09/1998				
PROJECT CHECKED	DESIGN DRAWN BY				
	S.S.				
DATE	DATE: 01/09/1998				
PROJECT DRAWN BY	SCALE				
DATE					

Eskom

ESKOM HOLDINGS LIMITED

REG NO.


2002/015527/06

PLUG BOX GENERAL ARRANGEMENT

0.52/20251

1

6

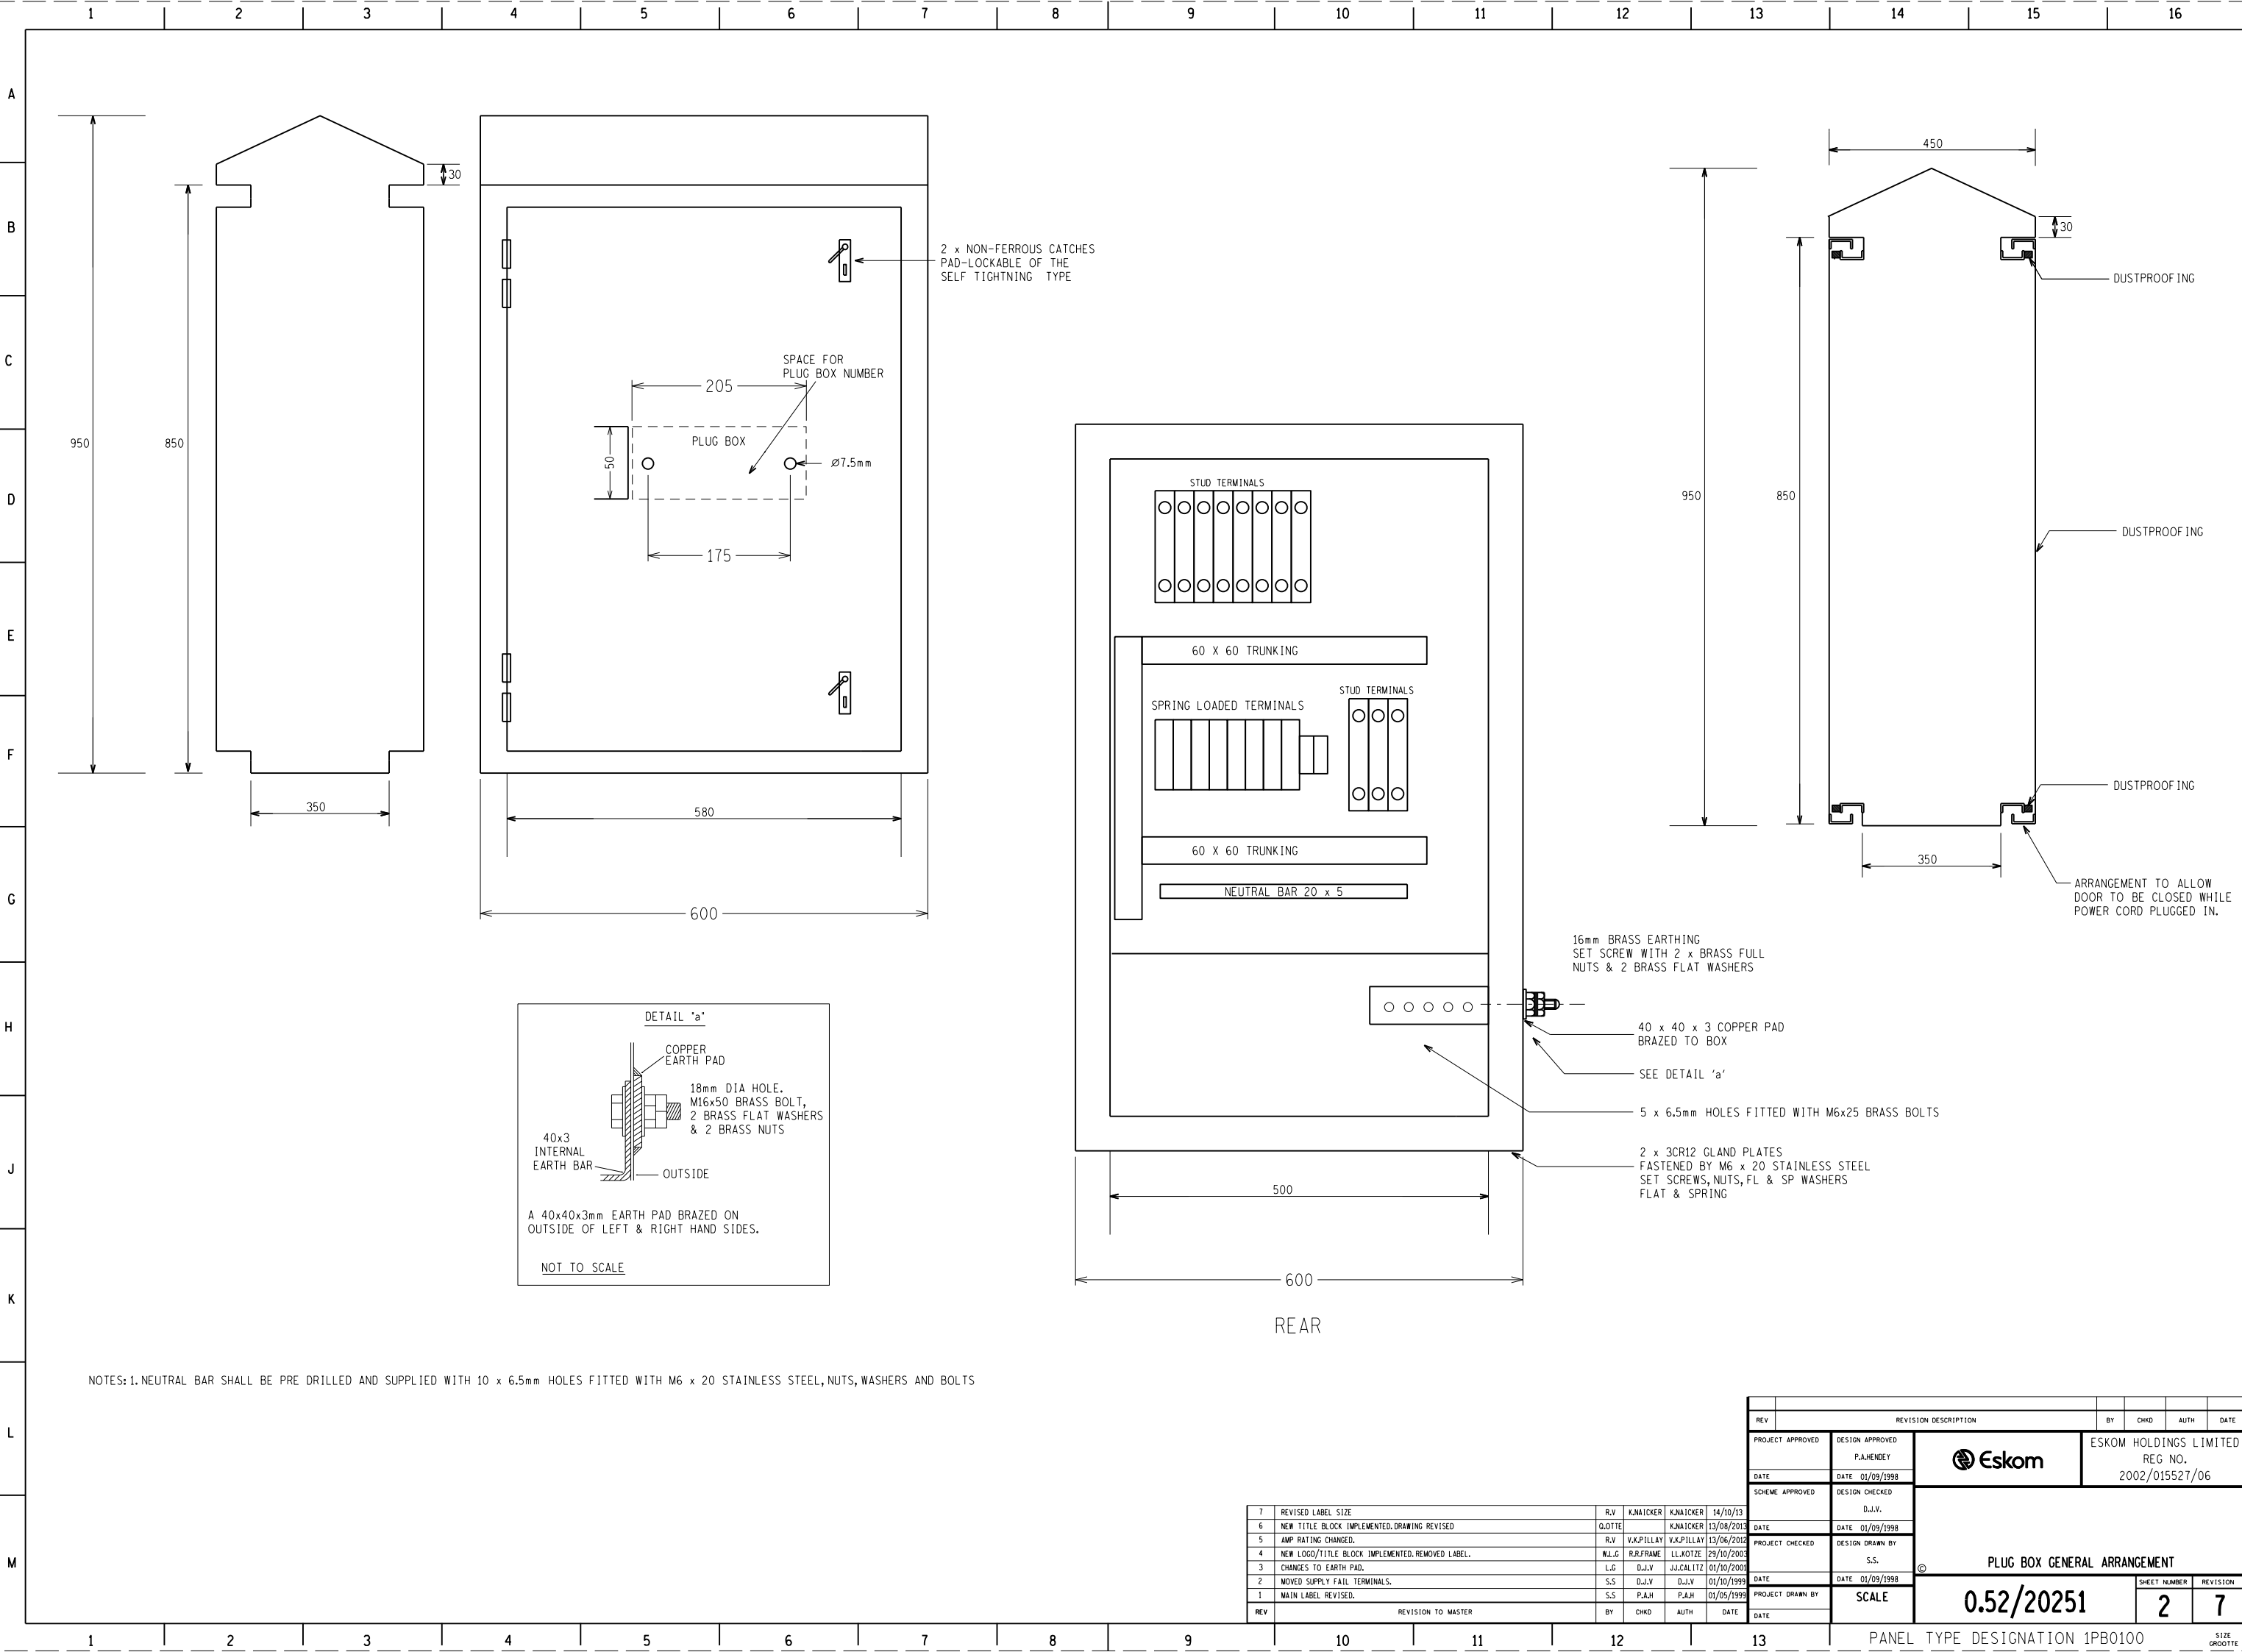

REV	REVISION TO MASTER	BY	CHKD	AUTH	DATE
7	REVISED LABEL SIZE	R.V	K.NAICKER	K.NAICKER	14/10/13
6	NEW TITLE BLOCK IMPLEMENTED, DRAWING REVISED	Q.OTTE	K.NAICKER	K.NAICKER	13/08/2013
5	AMP RATING CHANGED.	R.V	V.K.PILLAY	V.K.PILLAY	13/06/2012
4	NEW LOGO/TITLE BLOCK IMPLEMENTED, REMOVED LABEL.	N.L.G	R.R.FRAME	L.L.KOTITZ	29/10/2003
3	CHANGES TO EARTH PAD.	L.G	D.J.V	J.J.CALITZ	01/10/2001
2	MOVED SUPPLY FAIL TERMINALS.	S.S	D.J.V	D.J.V	01/10/1999
1	MAIN LABEL REVISED.	S.S	P.A.H	P.A.H	01/05/1999
REV	REVISION TO MASTER	BY	CHKD	AUTH	DATE

REV	REVISION DESCRIPTION	BY	CHKD	AUTH	DATE
PROJECT APPROVED	DESIGN APPROVED	P.A.HENDEY			
DATE	DATE	01/09/1998			
SCHEME APPROVED	DESIGN CHECKED	D.J.V.			
DATE	DATE	01/09/1998			
PROJECT CHECKED	DESIGN DRAWN BY	S.S.			
DATE	DATE	01/09/1998			
PROJECT DRAWN BY	SCALE				
DATE					

ESKOM HOLDINGS LIMITED
REG NO.
2002/015527/06

PLUG BOX GENERAL ARRANGEMENT

0.52/20251


SHEET NUMBER
2

REVISION
7

PANEL TYPE DESIGNATION 1PB0100

SIZE
GROUPE

A1L

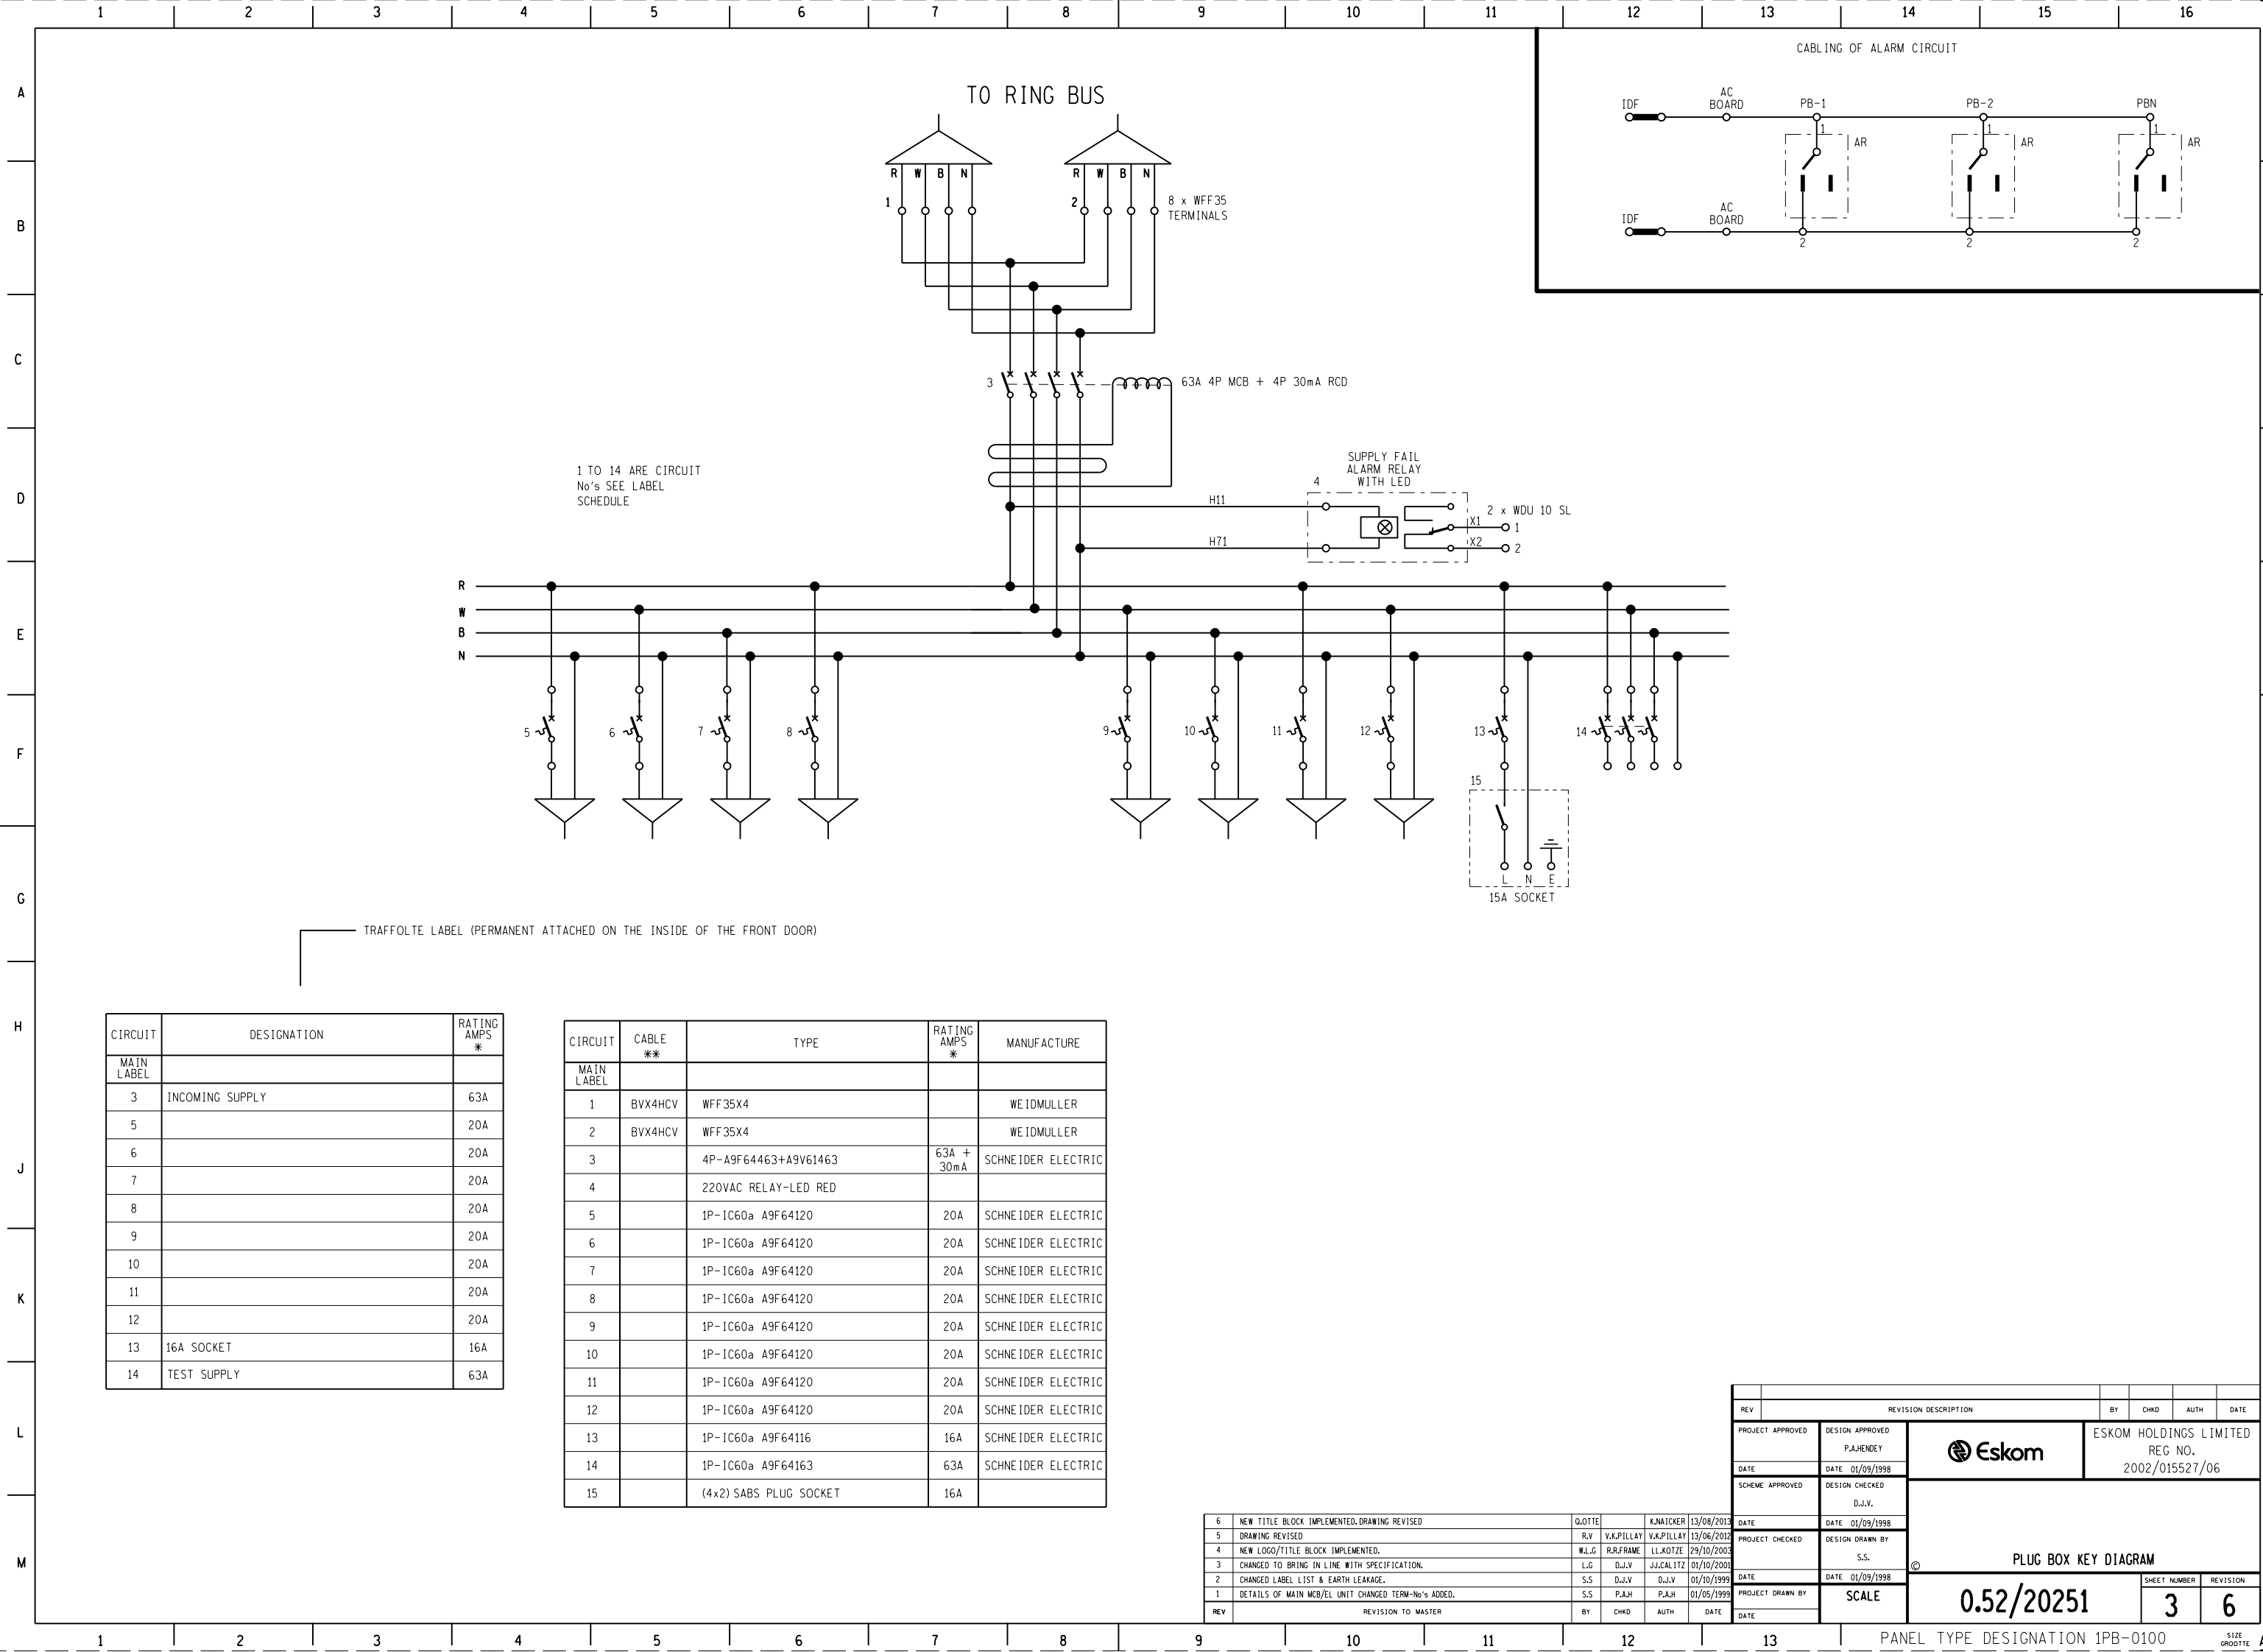

CIRCUIT	DESIGNATION	RATING AMPS *
MAIN LABEL		
3	INCOMING SUPPLY	63A
5		20A
6		20A
7		20A
8		20A
9		20A
10		20A
11		20A
12		20A
13	16A SOCKET	16A
14	TEST SUPPLY	63A

CIRCUIT	CABLE **	TYPE	RATING AMPS *	MANUFACTURE
MAIN LABEL				
1	BVX4HCV	WFF35X4		WEIDMULLER
2	BVX4HCV	WFF35X4		WEIDMULLER
3		4P-A9F64463+A9V61463	63A + 30mA	SCHNEIDER ELECTRIC
4		220VAC RELAY-LED RED		
5		1P-IC60a A9F64120	20A	SCHNEIDER ELECTRIC
6		1P-IC60a A9F64120	20A	SCHNEIDER ELECTRIC
7		1P-IC60a A9F64120	20A	SCHNEIDER ELECTRIC
8		1P-IC60a A9F64120	20A	SCHNEIDER ELECTRIC
9		1P-IC60a A9F64120	20A	SCHNEIDER ELECTRIC
10		1P-IC60a A9F64120	20A	SCHNEIDER ELECTRIC
11		1P-IC60a A9F64120	20A	SCHNEIDER ELECTRIC
12		1P-IC60a A9F64120	20A	SCHNEIDER ELECTRIC
13		1P-IC60a A9F64116	16A	SCHNEIDER ELECTRIC
14		1P-IC60a A9F64163	63A	SCHNEIDER ELECTRIC
15		(4x2) SABS PLUG SOCKET	16A	

6	NEW TITLE BLOCK IMPLEMENTED, DRAWING REVISED	Q.OTTE		K.NAICKER	13/08/2013
5	DRAWING REVISED	R.V	V.K.PILLAY	V.K.PILLAY	13/06/2012
4	NEW LOGO/TITLE BLOCK IMPLEMENTED.	W.L.G	R.R.FRAME	LL.KOTZE	29/10/2003
3	CHANGED TO BRING IN LINE WITH SPECIFICATION.	L.G	D.J.V	JJ.CALITZ	01/10/2001
2	CHANGED LABEL LIST & EARTH LEAKAGE.	S.S	D.J.V	D.J.V	01/10/1999
1	DETAILS OF MAIN MCB/EL UNIT CHANGED TERM-No's ADDED.	S.S	P.A.H	P.A.H	01/05/1999
REV	REVISION TO MASTER	BY	CHKD	AUTH	DATE

REV	REVISION DESCRIPTION	BY	CHKD	AUTH	DATE
PROJECT APPROVED	DESIGN APPROVED				
DATE	DATE				
SCHEME APPROVED	DESIGN CHECKED				
DATE	DATE				
PROJECT CHECKED	DESIGN DRAWN BY				
DATE	DATE				
PROJECT DRAWN BY	SCALE				
DATE					